


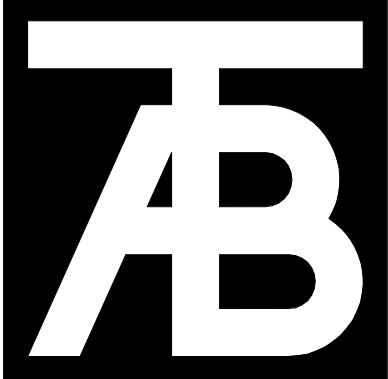

TAB Associates


The Architectural Balance

213 South Church Street
Suite B
Hendersonville, NC 28752
(828) 372-4470
fax: (870) 766-1471
email: tab@val.net
www.tabassociates.com
Civil Engineer

Structural Engineer

Mechanical Engineer

Electrical Engineer

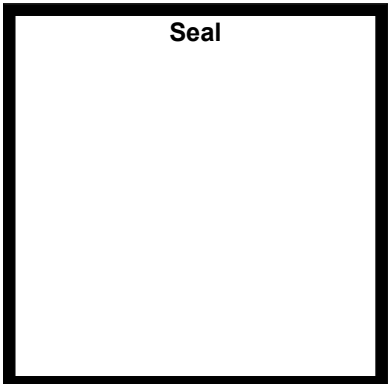

Lot 4 Residence

Lady Fern Trail

Laurel Park, North Carolina

Revisions:		
No	Description	Date

Issue Dates:

CP - 06/12/25
SD - 07/23/25

Sheet Title:


Site Plan


Project No:

2512.01

Sheet No:


A1.1

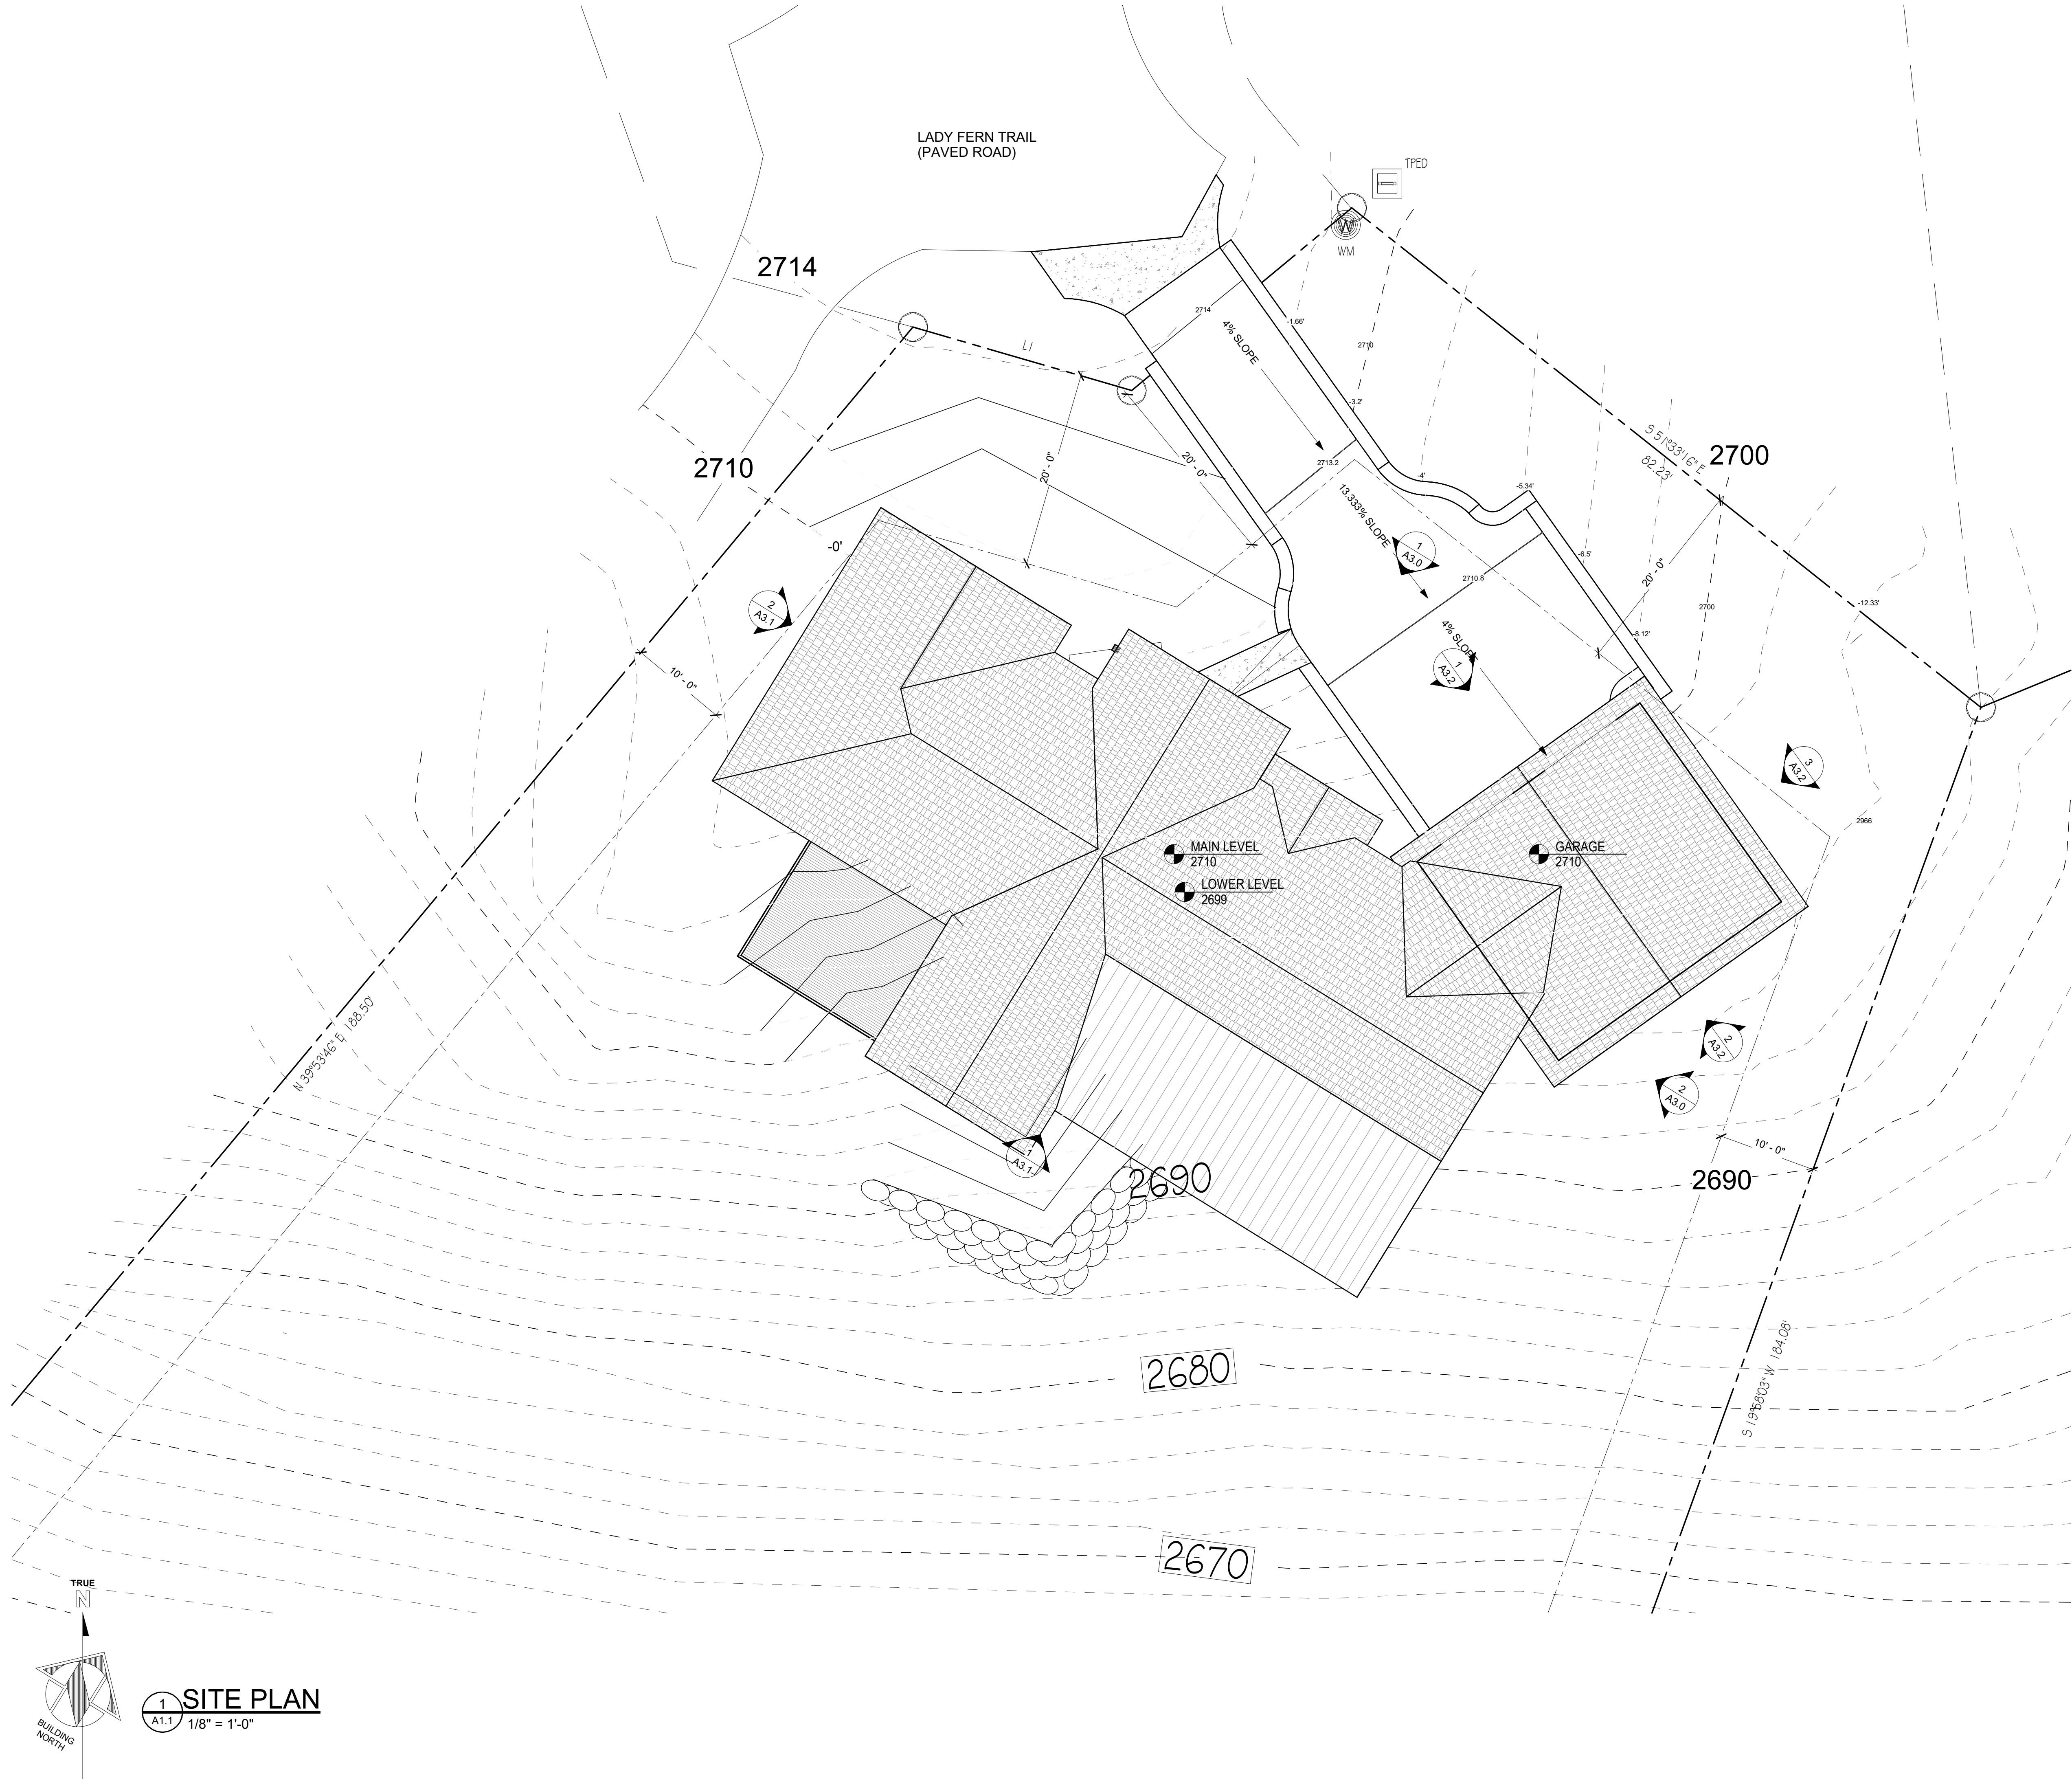

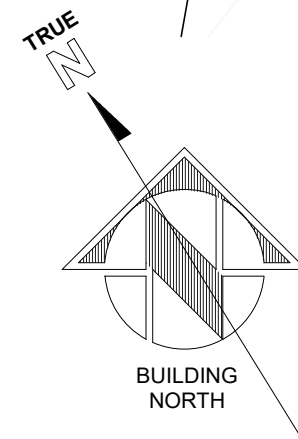


1,309 SF	(CONDITIONED)
0 SF	(NON CONDITIONED)
3,770 SF	(TOTAL CONDITIONED)
750 SF	(TOTAL NON CONDITIONED)

Sheet No:
A2.0

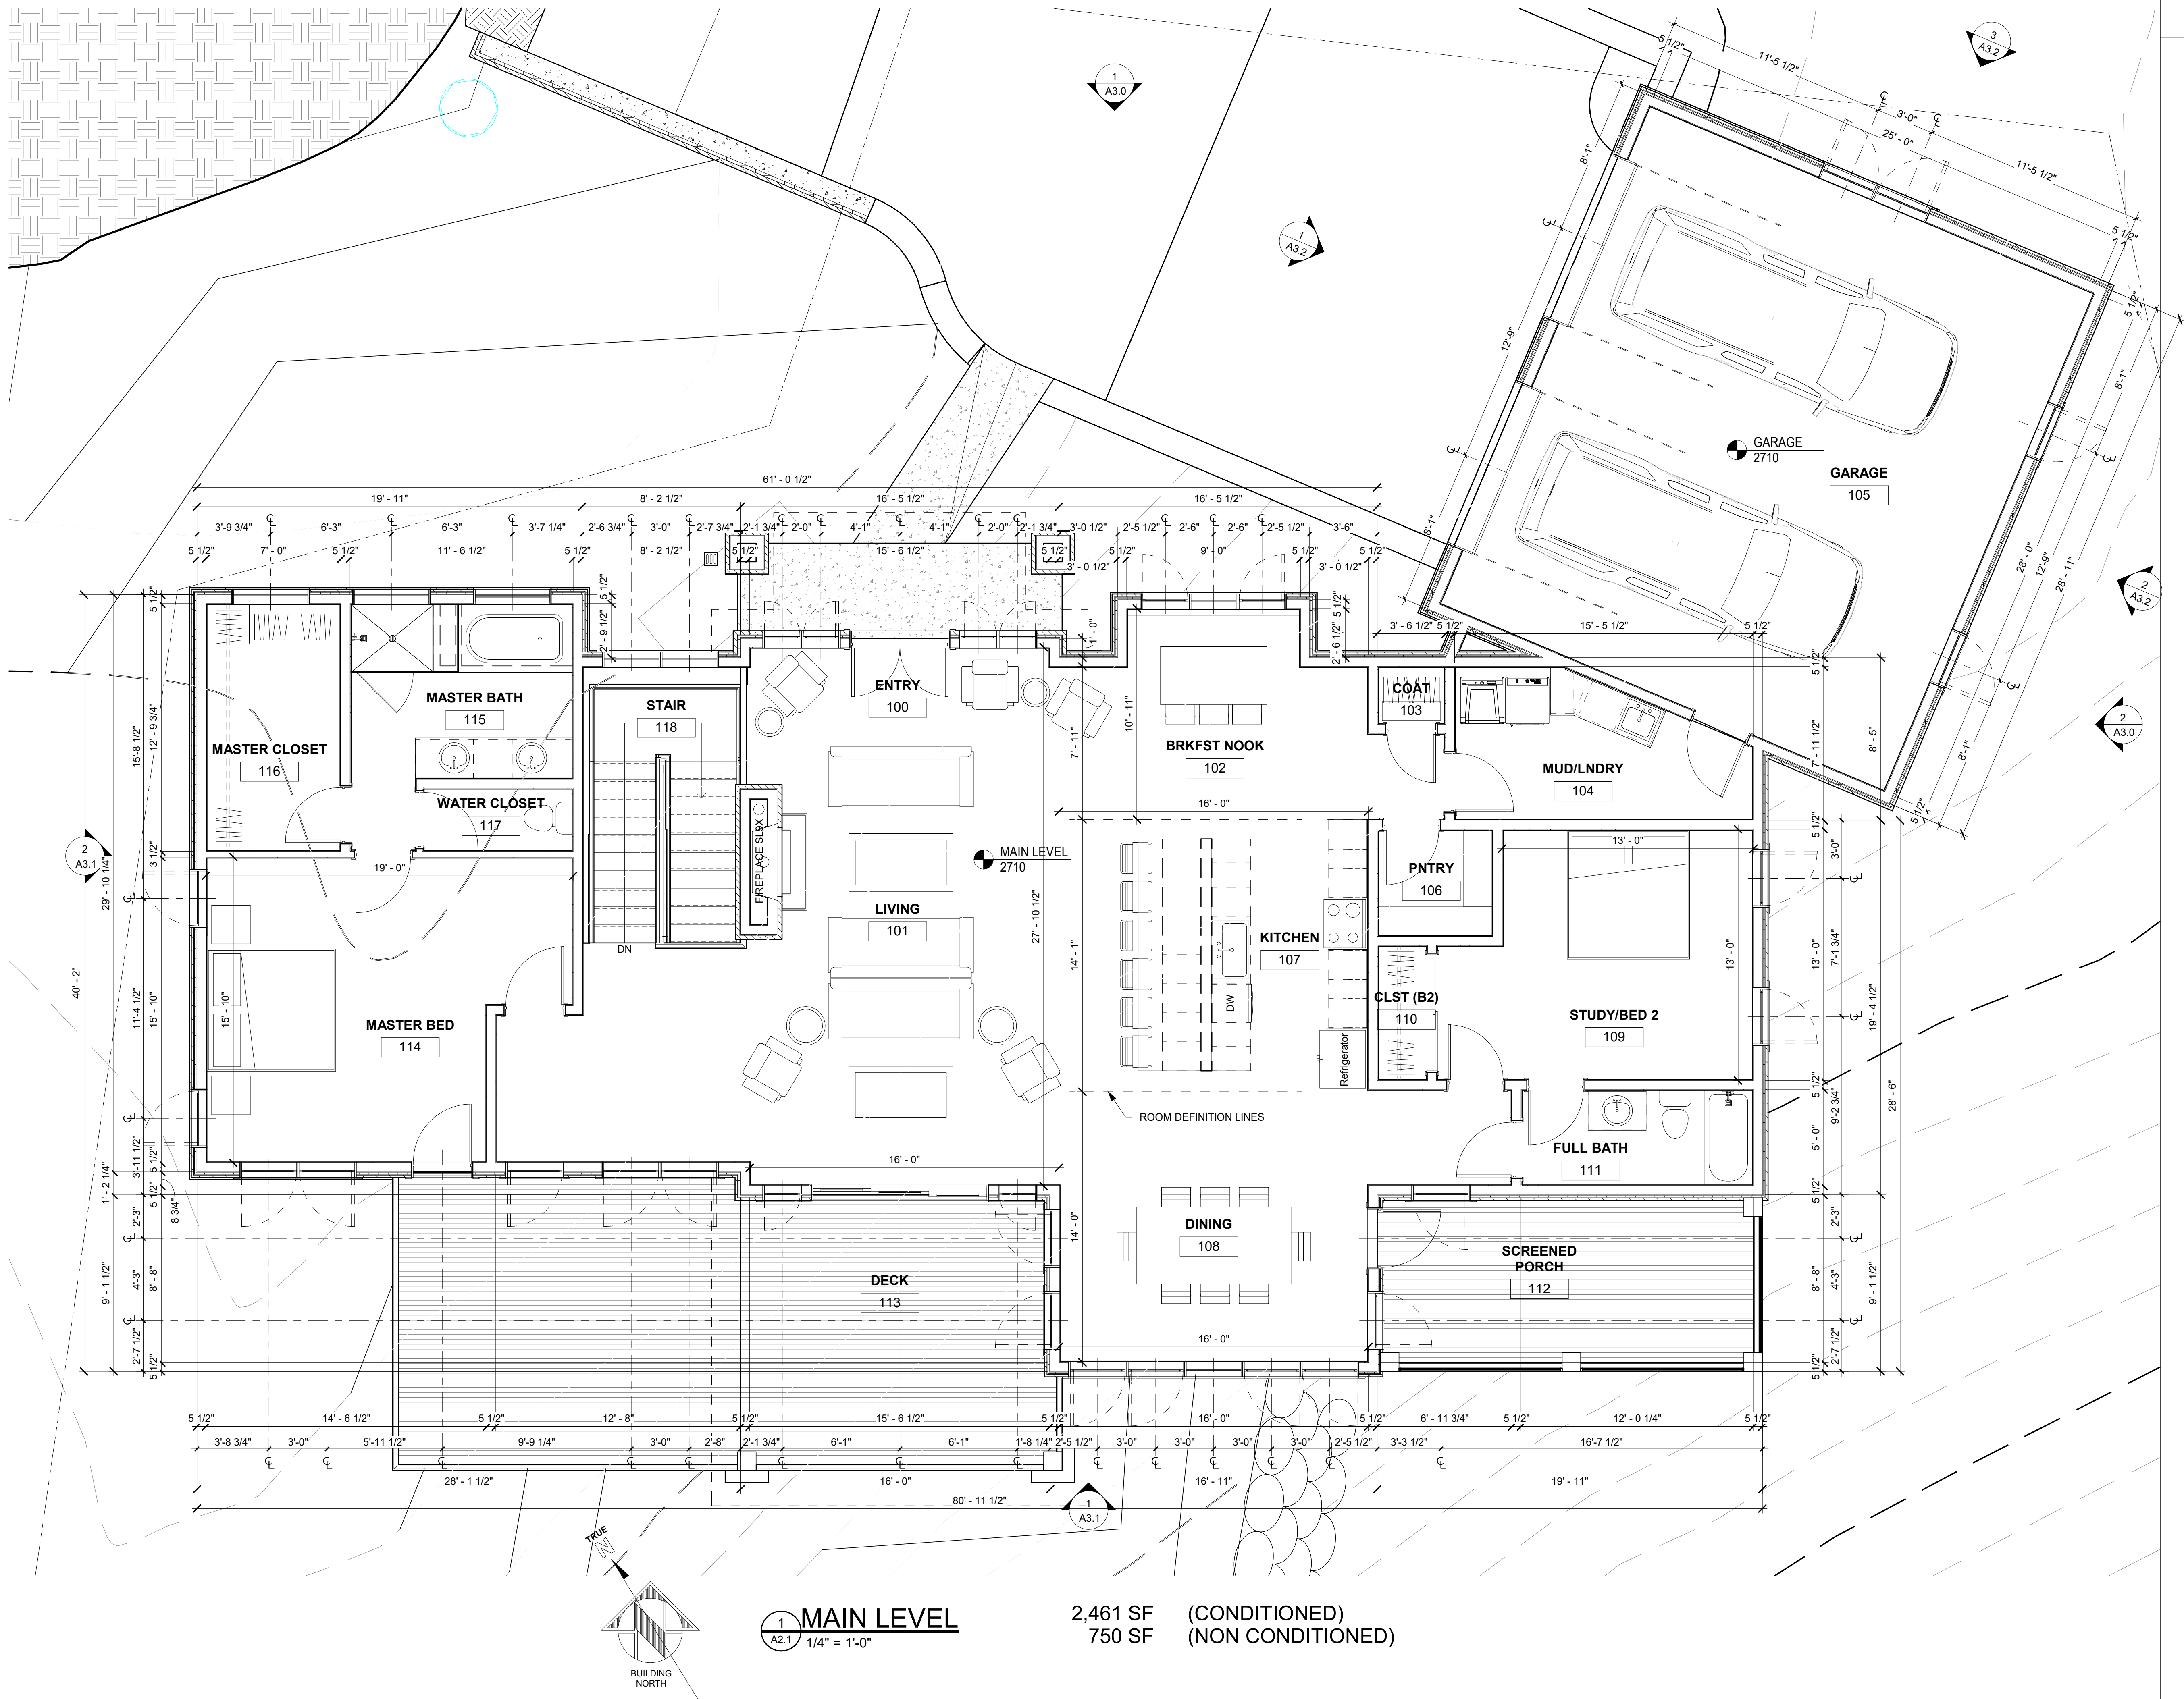

NOTES:

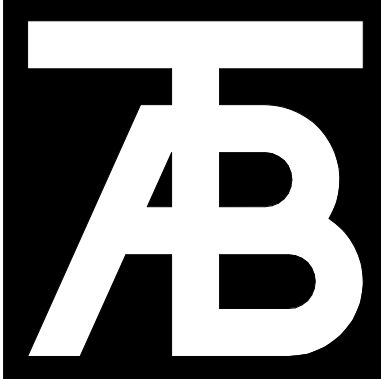

TAB Associates
The Architectural Balance
213 South Church Street
Suite B
Hendersonville, NC 28752
(828) 372-4470
fax: (878) 966-1471
email: tab@val.net
www.tabassociates.com
Civil Engineer

Structural Engineer

Mechanical Engineer

Electrical Engineer

Seal

Lot 4 Residence
Lady Fern Trail
Laurel Park, North Carolina

Revisions:		
No	Description	Date

Issue Dates:
CP - 06/12/25
SD - 07/23/25

Sheet Title:
Main Level
Floor Plan


Project No:
2512.01

Sheet No:
A2.1

1 MAIN LEVEL
A2.1 1/4" = 1'-0"

2,461 SF (CONDITIONED)
750 SF (NON CONDITIONED)


3,770 SF (TOTAL CONDITIONED)
750 SF (TOTAL NON CONDITIONED)

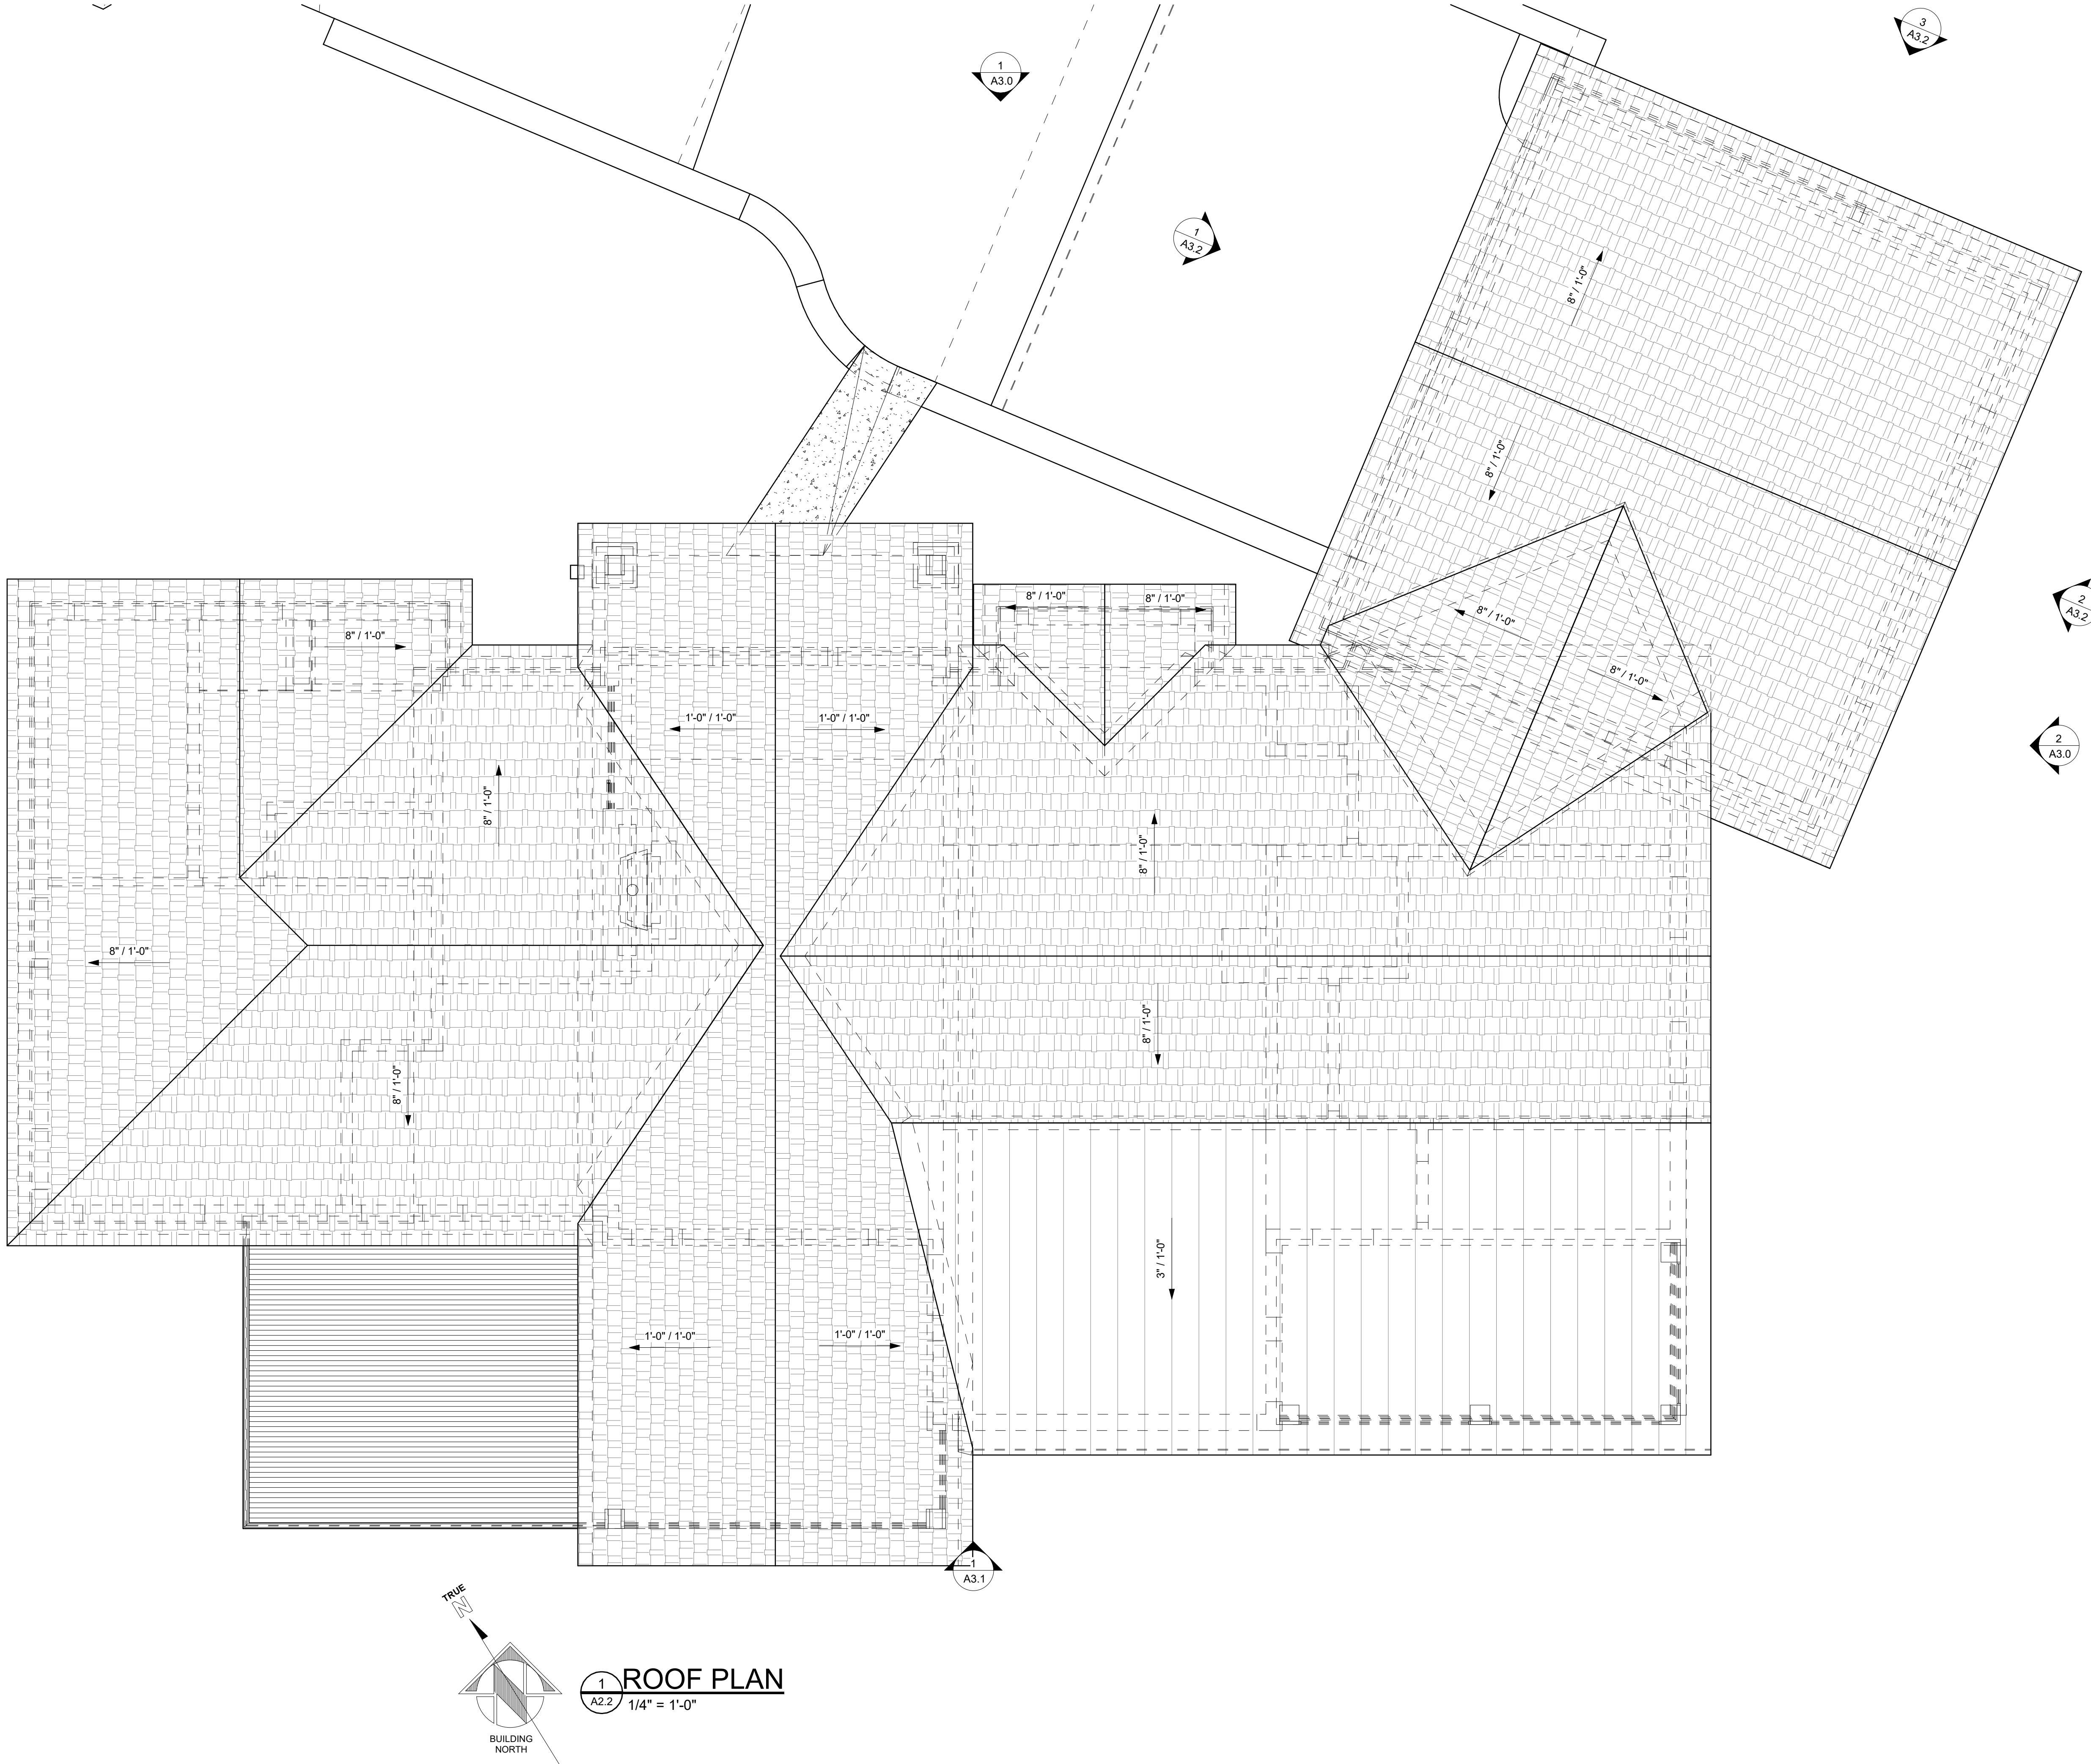

1
A2.2
1/4" = 1'-0"

ROOF PLAN

NOTES:

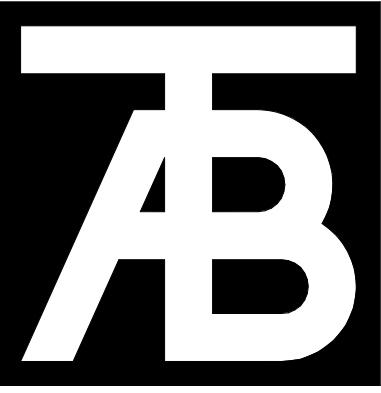

TAB Associates
The Architectural Balance
213 South Church Street
Suite B
Hendersonville, NC 28792
(828) 372-4470
fax: (870) 766-1471
email: tab@val.net
www.tabassociates.com
Civil Engineer
Structural Engineer
Mechanical Engineer
Electrical Engineer

Seal

Lot 4 Residence
Lady Fern Trail
Laurel Park, North Carolina

Revisions:		
No	Description	Date

Issue Dates:
CP - 06/12/25
SD - 07/23/25

Sheet Title:
Roof Plan

Project No:
2512.01
Sheet No:
A2.2

P:\2512 Blanco Development\01 Drawing Files\03 Schematic\2512.01 Lot 4\2025.0721 - 2512.01 Lot 4 - SD Mtg Updates.rvt

7/23/2025 2:26:52 PM




1 NORTH ELEVATION
A3.0 1/4" = 1'-0"




2 EAST ELEVATION
A3.0 1/4" = 1'-0"

NOTES:

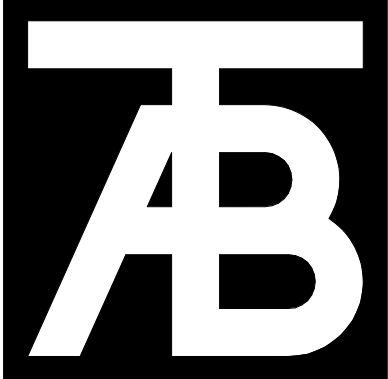

TAB Associates
The Architectural Balance
213 South Church Street
Suite B
Hendersonville, NC 28792
(828) 372-4470
fax: (870) 766-1471
email: tab@val.net
www.tabassociates.com
Civil Engineer
Structural Engineer
Mechanical Engineer
Electrical Engineer

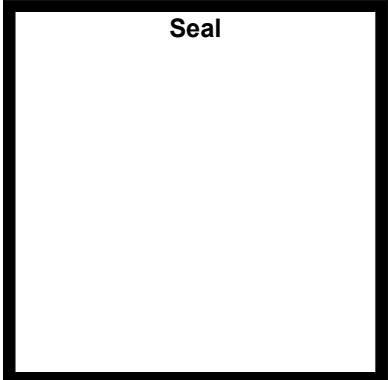

Lot 4 Residence
Lady Fern Trail
Laurel Park, North Carolina

Revisions:		
No	Description	Date

Issue Dates:
CP - 06/12/25
SD - 07/23/25

Sheet Title:
Exterior Elevations - Option 1

Project No:
2512.01

Sheet No:
A3.0

P:\2512 Blanco Development\01 Drawing Files\03 Schematic\2512.01 Lot 4\2025.0721 - 2512.01 Lot 4 - SD Mtg Updates.rvt

7/23/2025 2:26:53 PM




1 SOUTH ELEVATION
A3.1 1/4" = 1'-0"




2 WEST ELEVATION
A3.1 1/4" = 1'-0"

NOTES:

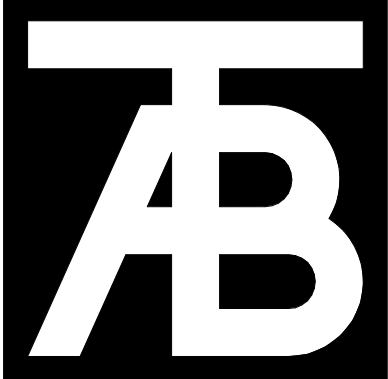

TAB Associates
The Architectural Balance
215 South Church Street
Suite B
Hendersonville, NC 28752
(828) 372-4470
fax: (870) 766-1471
email: tab@val.net
www.tabassociates.com
Civil Engineer
Structural Engineer
Mechanical Engineer
Electrical Engineer

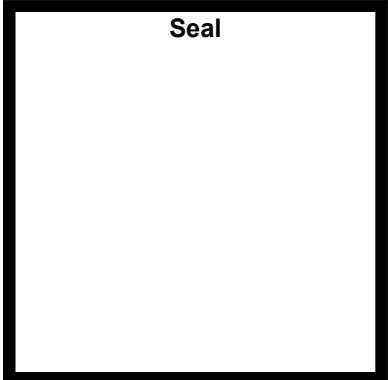

Lot 4 Residence
Lady Fern Trail
Laurel Park, North Carolina


Revisions:		
No	Description	Date

Issue Dates:
CP - 06/12/25
SD - 07/23/25

Sheet Title:
Exterior Elevations
- Option 1

Project No:
2512.01

Sheet No:
A3.1

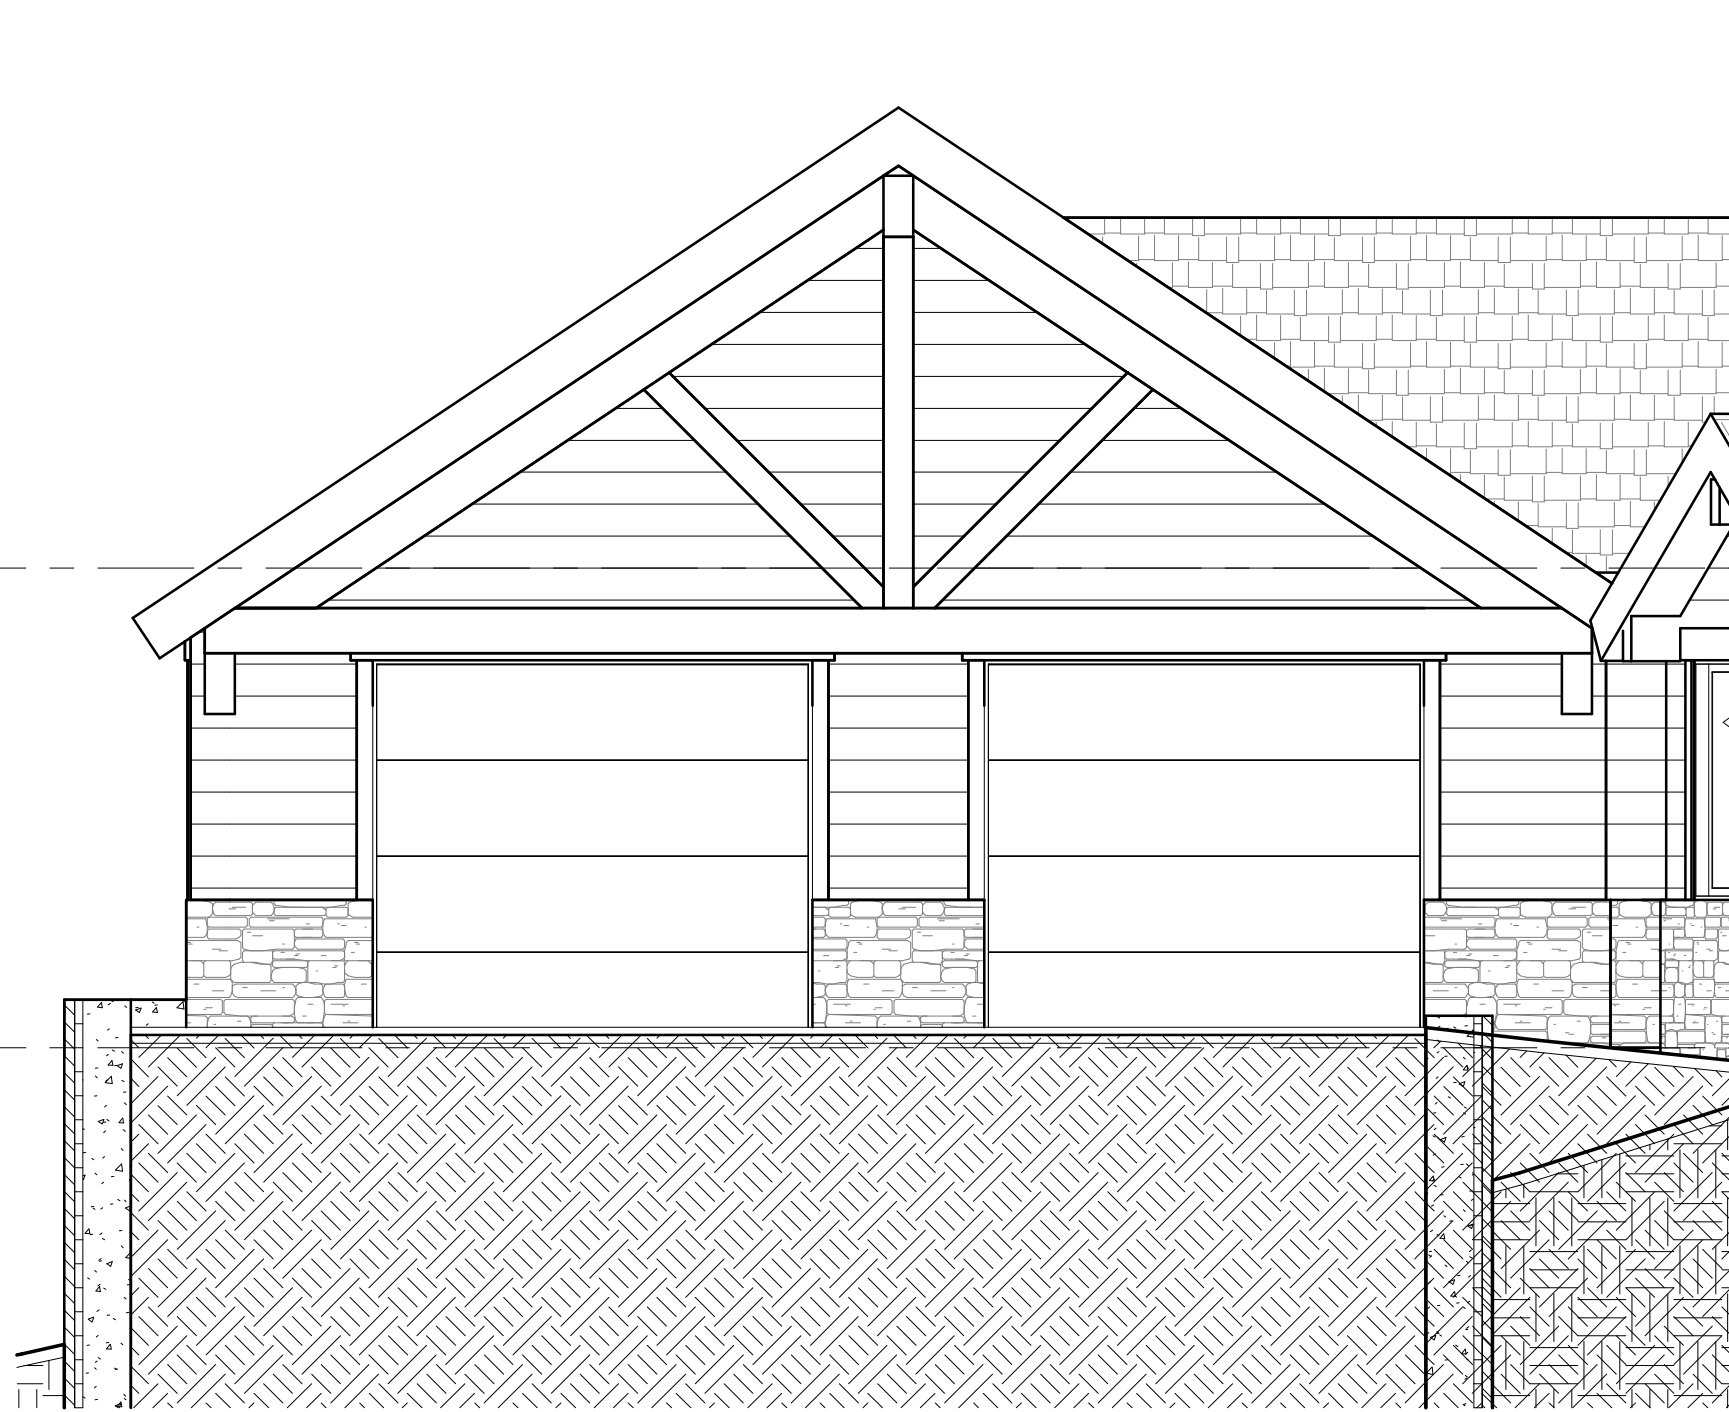

1 WEST GARAGE ELEV
A3.2 1/4" = 1'-0"




2 EAST GARAGE ELEV
A3.2 1/4" = 1'-0"



3 NORTH GARAGE ELEV
A3.2 1/4" = 1'-0"

NOTES:

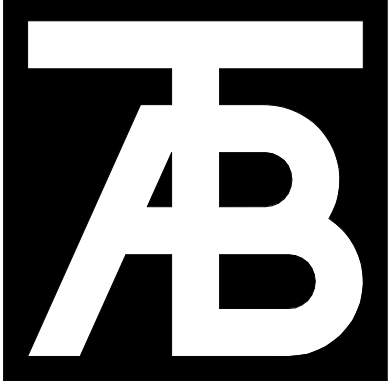

TAB Associates
The Architectural Balance
213 South Church Street
Suite B
Hendersonville, NC 28792
(828) 372-4470
fax: (870) 766-1471
email: tab@val.net
www.tabassociates.com
Civil Engineer
Structural Engineer
Mechanical Engineer
Electrical Engineer

Seal

Lot 4 Residence
Lady Fern Trail
Laurel Park, North Carolina

Revisions:		
No	Description	Date

Issue Dates:
CP - 06/12/25
SD - 07/23/25

Sheet Title:
Exterior Elevations
- Option 1

Project No:
2512.01

Sheet No:
A3.2



1 NORTHWEST 3D
A3.3




2 NORTHEAST 3D
A3.3



3 SOUTHEAST 3D
A3.3



4 SOUTHWEST 3D
A3.3

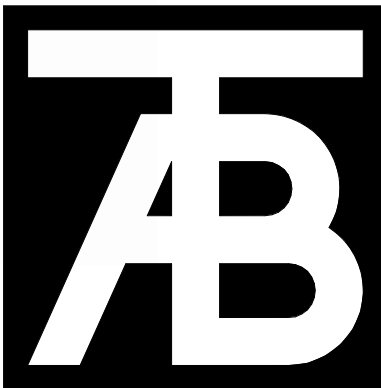

TAB Associates
The Architectural Balance
213 South Church Street
Suite B
Hendersonville, NC 28792
(828) 372-4470
fax: (870) 766-1471
email: tab@val.net
www.tabassociates.com
Civil Engineer
Structural Engineer
Mechanical Engineer
Electrical Engineer

Seal

**Lot 4 Residence
Lady Fern Trail**
Laurel Park, North Carolina

Revisions:		
No	Description	Date

Issue Dates:
CP - 06/12/25
SD - 07/23/25

Sheet Title:
**Exterior
3Ds -
Option 1**

Project No:
2512.01

Sheet No:
A3.3

P:\2512 Blanco Development\01 Drawing Files\03 Schematic\2512.01 Lot 4\2025.0723 - 2512.01 Lot4 - SD Opt 2.rvt

7/23/2025 2:21:42 PM




1 NORTH ELEVATION
A3.4 1/4" = 1'-0"




2 EAST ELEVATION
A3.4 1/4" = 1'-0"

NOTES:

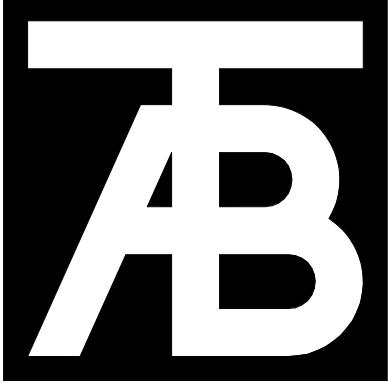

TAB Associates
The Architectural Balance
213 South Church Street
Suite B
Hendersonville, NC 28752
(828) 372-4470
fax: (870) 766-1471
email: tab@val.net
www.tabassociates.com
Civil Engineer
Structural Engineer
Mechanical Engineer
Electrical Engineer

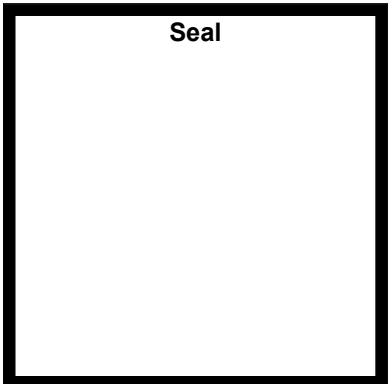

Lot 4 Residence
Lady Fern Trail
Laurel Park, North Carolina

Revisions:		
No	Description	Date

Issue Dates:
CP - 06/12/25
SD - 07/23/25

Sheet Title:
Exterior Elevations - Option 2

Project No:
2512.01

Sheet No:
A3.4

P:\2512 Blanco Development\01 Drawing Files\03 Schematic\2512.01 Lot 4\2025.0723 - 2512.01 Lot4 - SD Opt 2.rvt

7/23/2025 2:21:43 PM




1 SOUTH ELEVATION
A3.5 1/4" = 1'-0"




2 WEST ELEVATION
A3.5 1/4" = 1'-0"

NOTES:

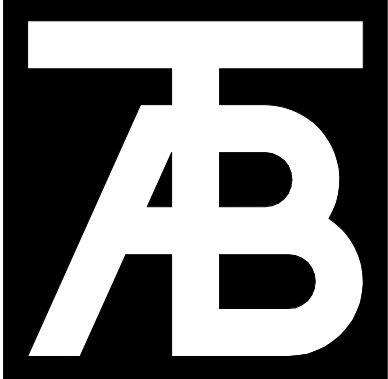

TAB Associates
The Architectural Balance
213 South Church Street
Suite B
Hendersonville, NC 28752
(828) 372-4470
fax: (870) 766-1471
email: tab@vail.net
www.tabassociates.com
Civil Engineer
Structural Engineer
Mechanical Engineer
Electrical Engineer

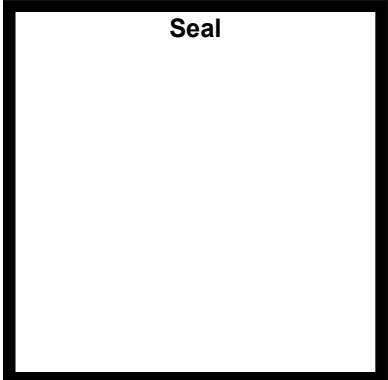

Lot 4 Residence
Lady Fern Trail
Laurel Park, North Carolina


Revisions:		
No	Description	Date

Issue Dates:
CP - 06/12/25
SD - 07/23/25

Sheet Title:
Exterior Elevations
- Option 2

Project No:
2512.01

Sheet No:
A3.5

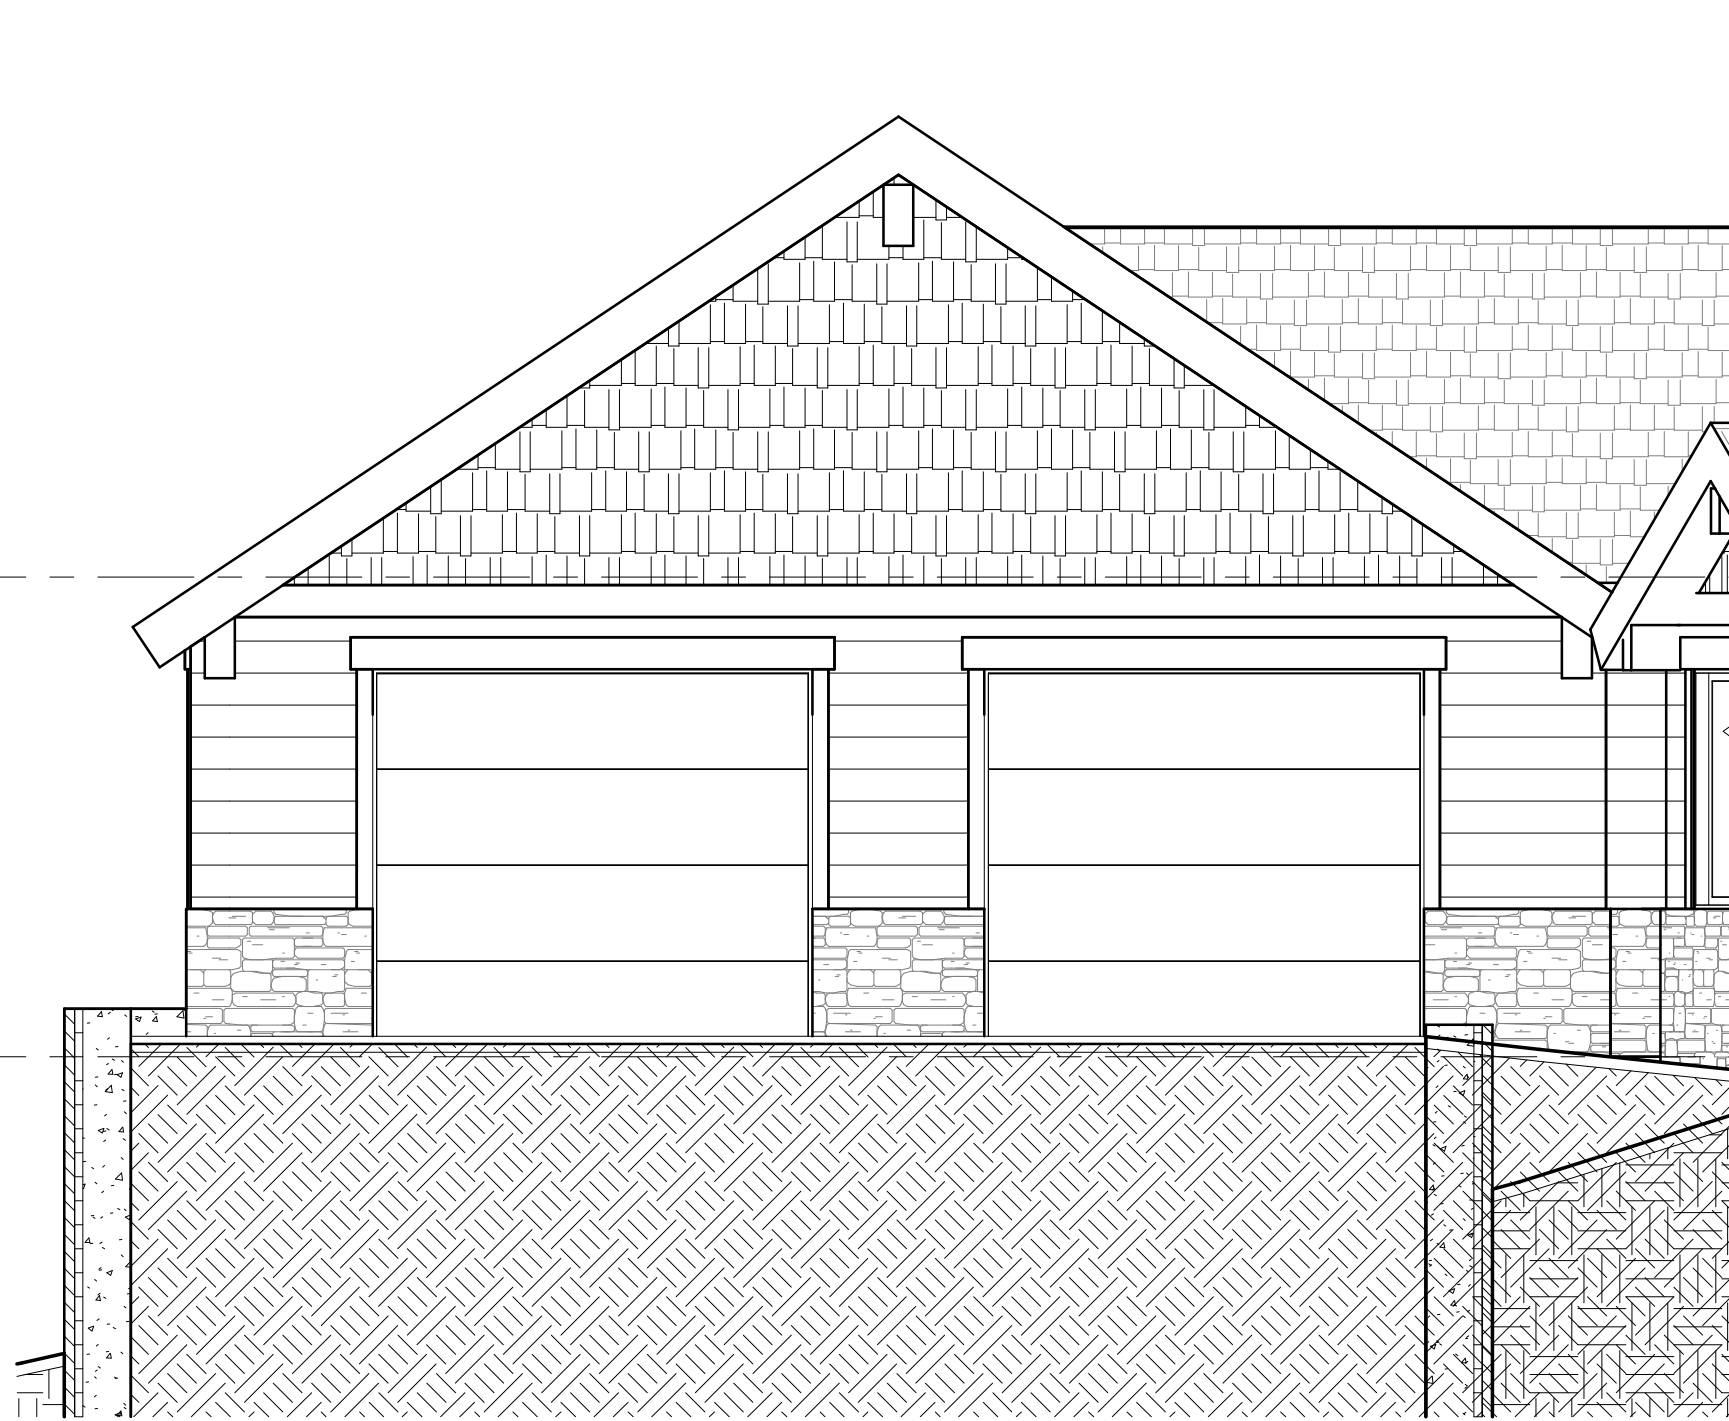

1 WEST GARAGE ELEV
A3.6 1/4" = 1'-0"




2 EAST GARAGE ELEV
A3.6 1/4" = 1'-0"



3 NORTH GARAGE ELEV
A3.6 1/4" = 1'-0"

NOTES:

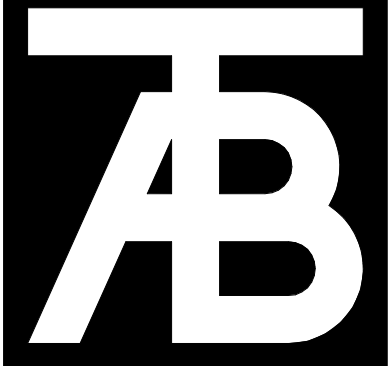

TAB Associates
The Architectural Balance
213 South Church Street
Suite B
Hendersonville, NC 28792
(828) 372-4470
fax: (870) 766-1471
email: tab@val.net
www.tabassociates.com
Civil Engineer

Structural Engineer

Mechanical Engineer

Electrical Engineer

Seal

Lot 4 Residence
Lady Fern Trail
Laurel Park, North Carolina

Revisions:		
No	Description	Date

Issue Dates:
CP - 06/12/25
SD - 07/23/25

Sheet Title:
Exterior Elevations
- Option 2

Project No:
2512.01

Sheet No:
A3.6



1 NORTHWEST 3D
A3.7




2 NORTHEAST 3D
A3.7



3 SOUTHEAST 3D
A3.7



4 SOUTHWEST 3D
A3.7

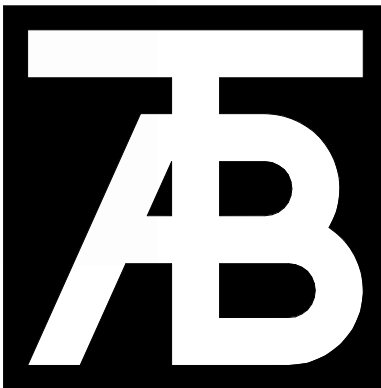

TAB Associates
The Architectural Balance
213 South Church Street
Suite B
Hendersonville, NC 28792
(828) 372-4470
fax: (870) 766-1471
email: tab@val.net
www.tabassociates.com
Civil Engineer
Structural Engineer
Mechanical Engineer
Electrical Engineer

Seal

Lot 4 Residence
Lady Fern Trail
Laurel Park, North Carolina

Revisions:		
No	Description	Date

Issue Dates:
CP - 06/12/25
SD - 07/23/25

Sheet Title:
Exterior 3Ds - Option 2

Project No:
2512.01

Sheet No:
A3.7