



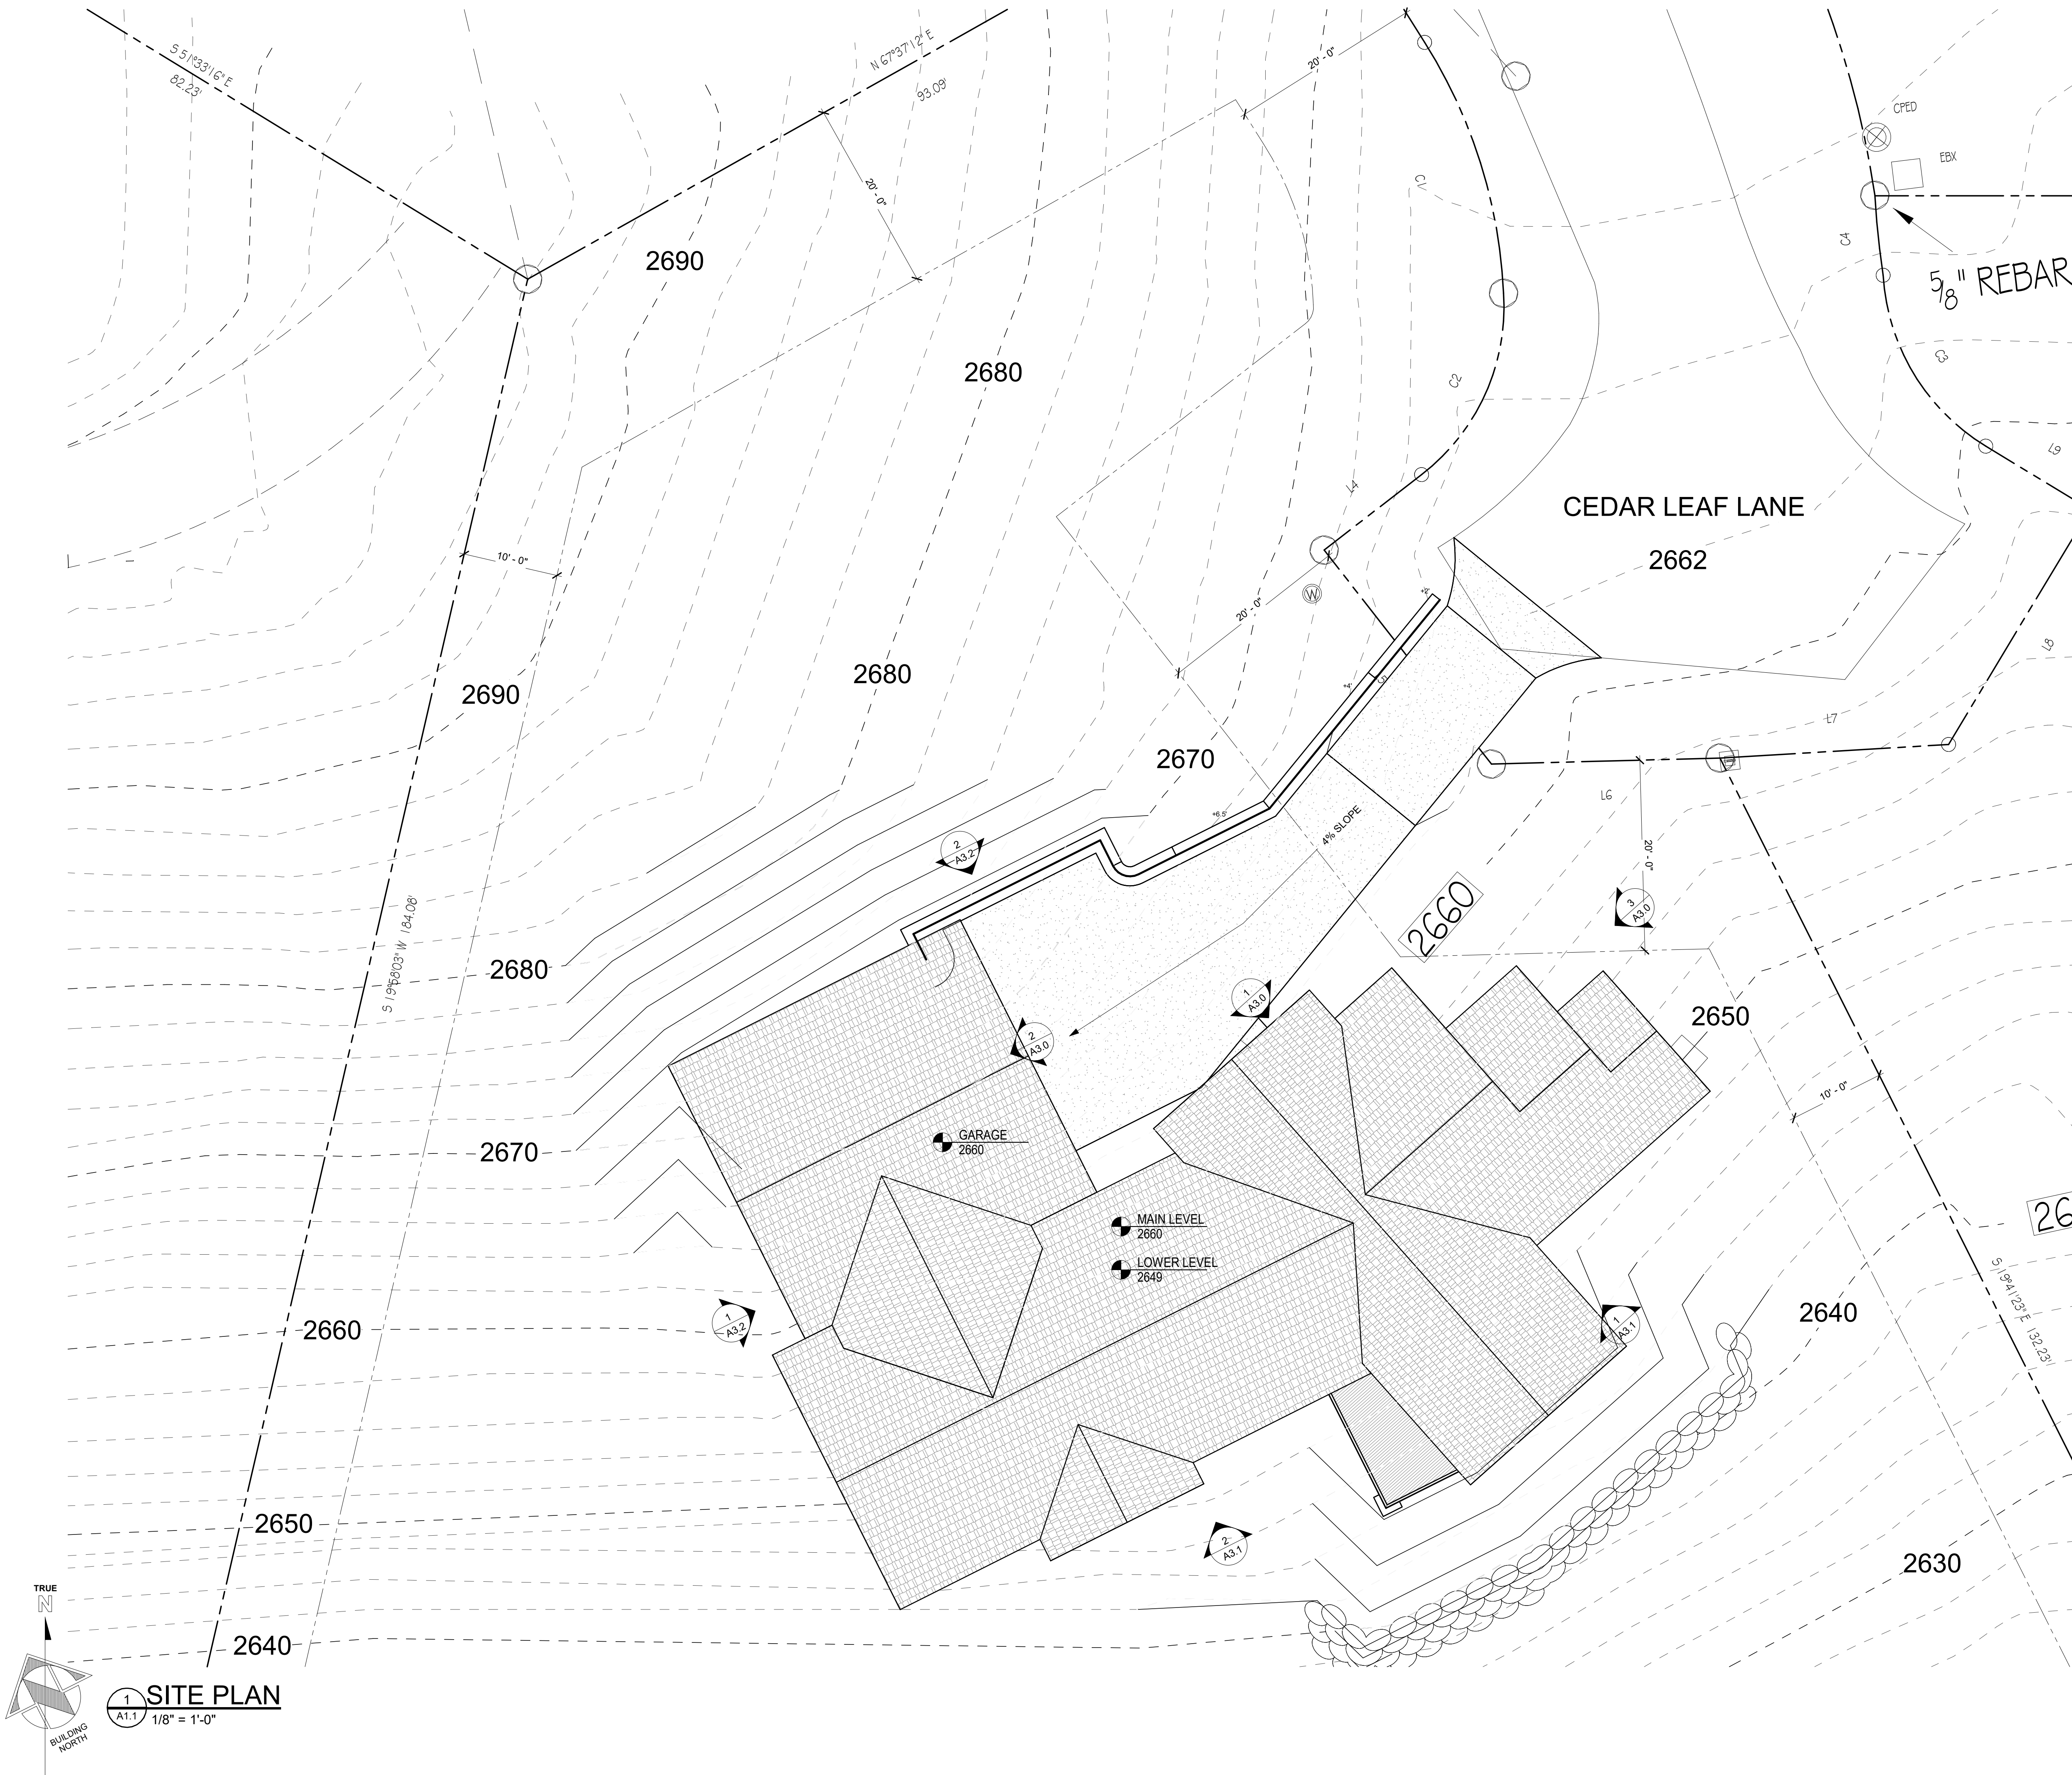

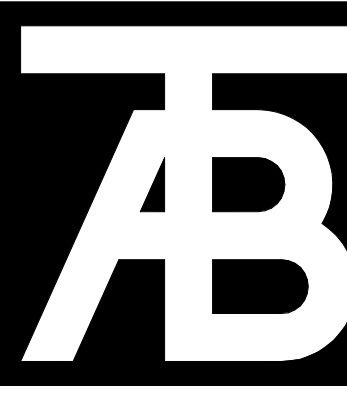

TAB Associates
The Architectural Balance
213 South Church Street
Suite B
Hendersonville, NC 28792
(828) 372-4470
fax: (870) 166-1471
email: tab@val.net
www.tabassociates.com
Civil Engineer

Structural Engineer
Mechanical Engineer
Electrical Engineer

Seal

**Lot 6 Residence
Cedar Leaf Lane**
Laurel Park, North Carolina


Revisions:		
No	Description	Date

Issue Dates:
CP - 06/12/25
SD - 07/24/25

Sheet Title:
Site Plan


Project No:
2512.02

Sheet No:
A1.1

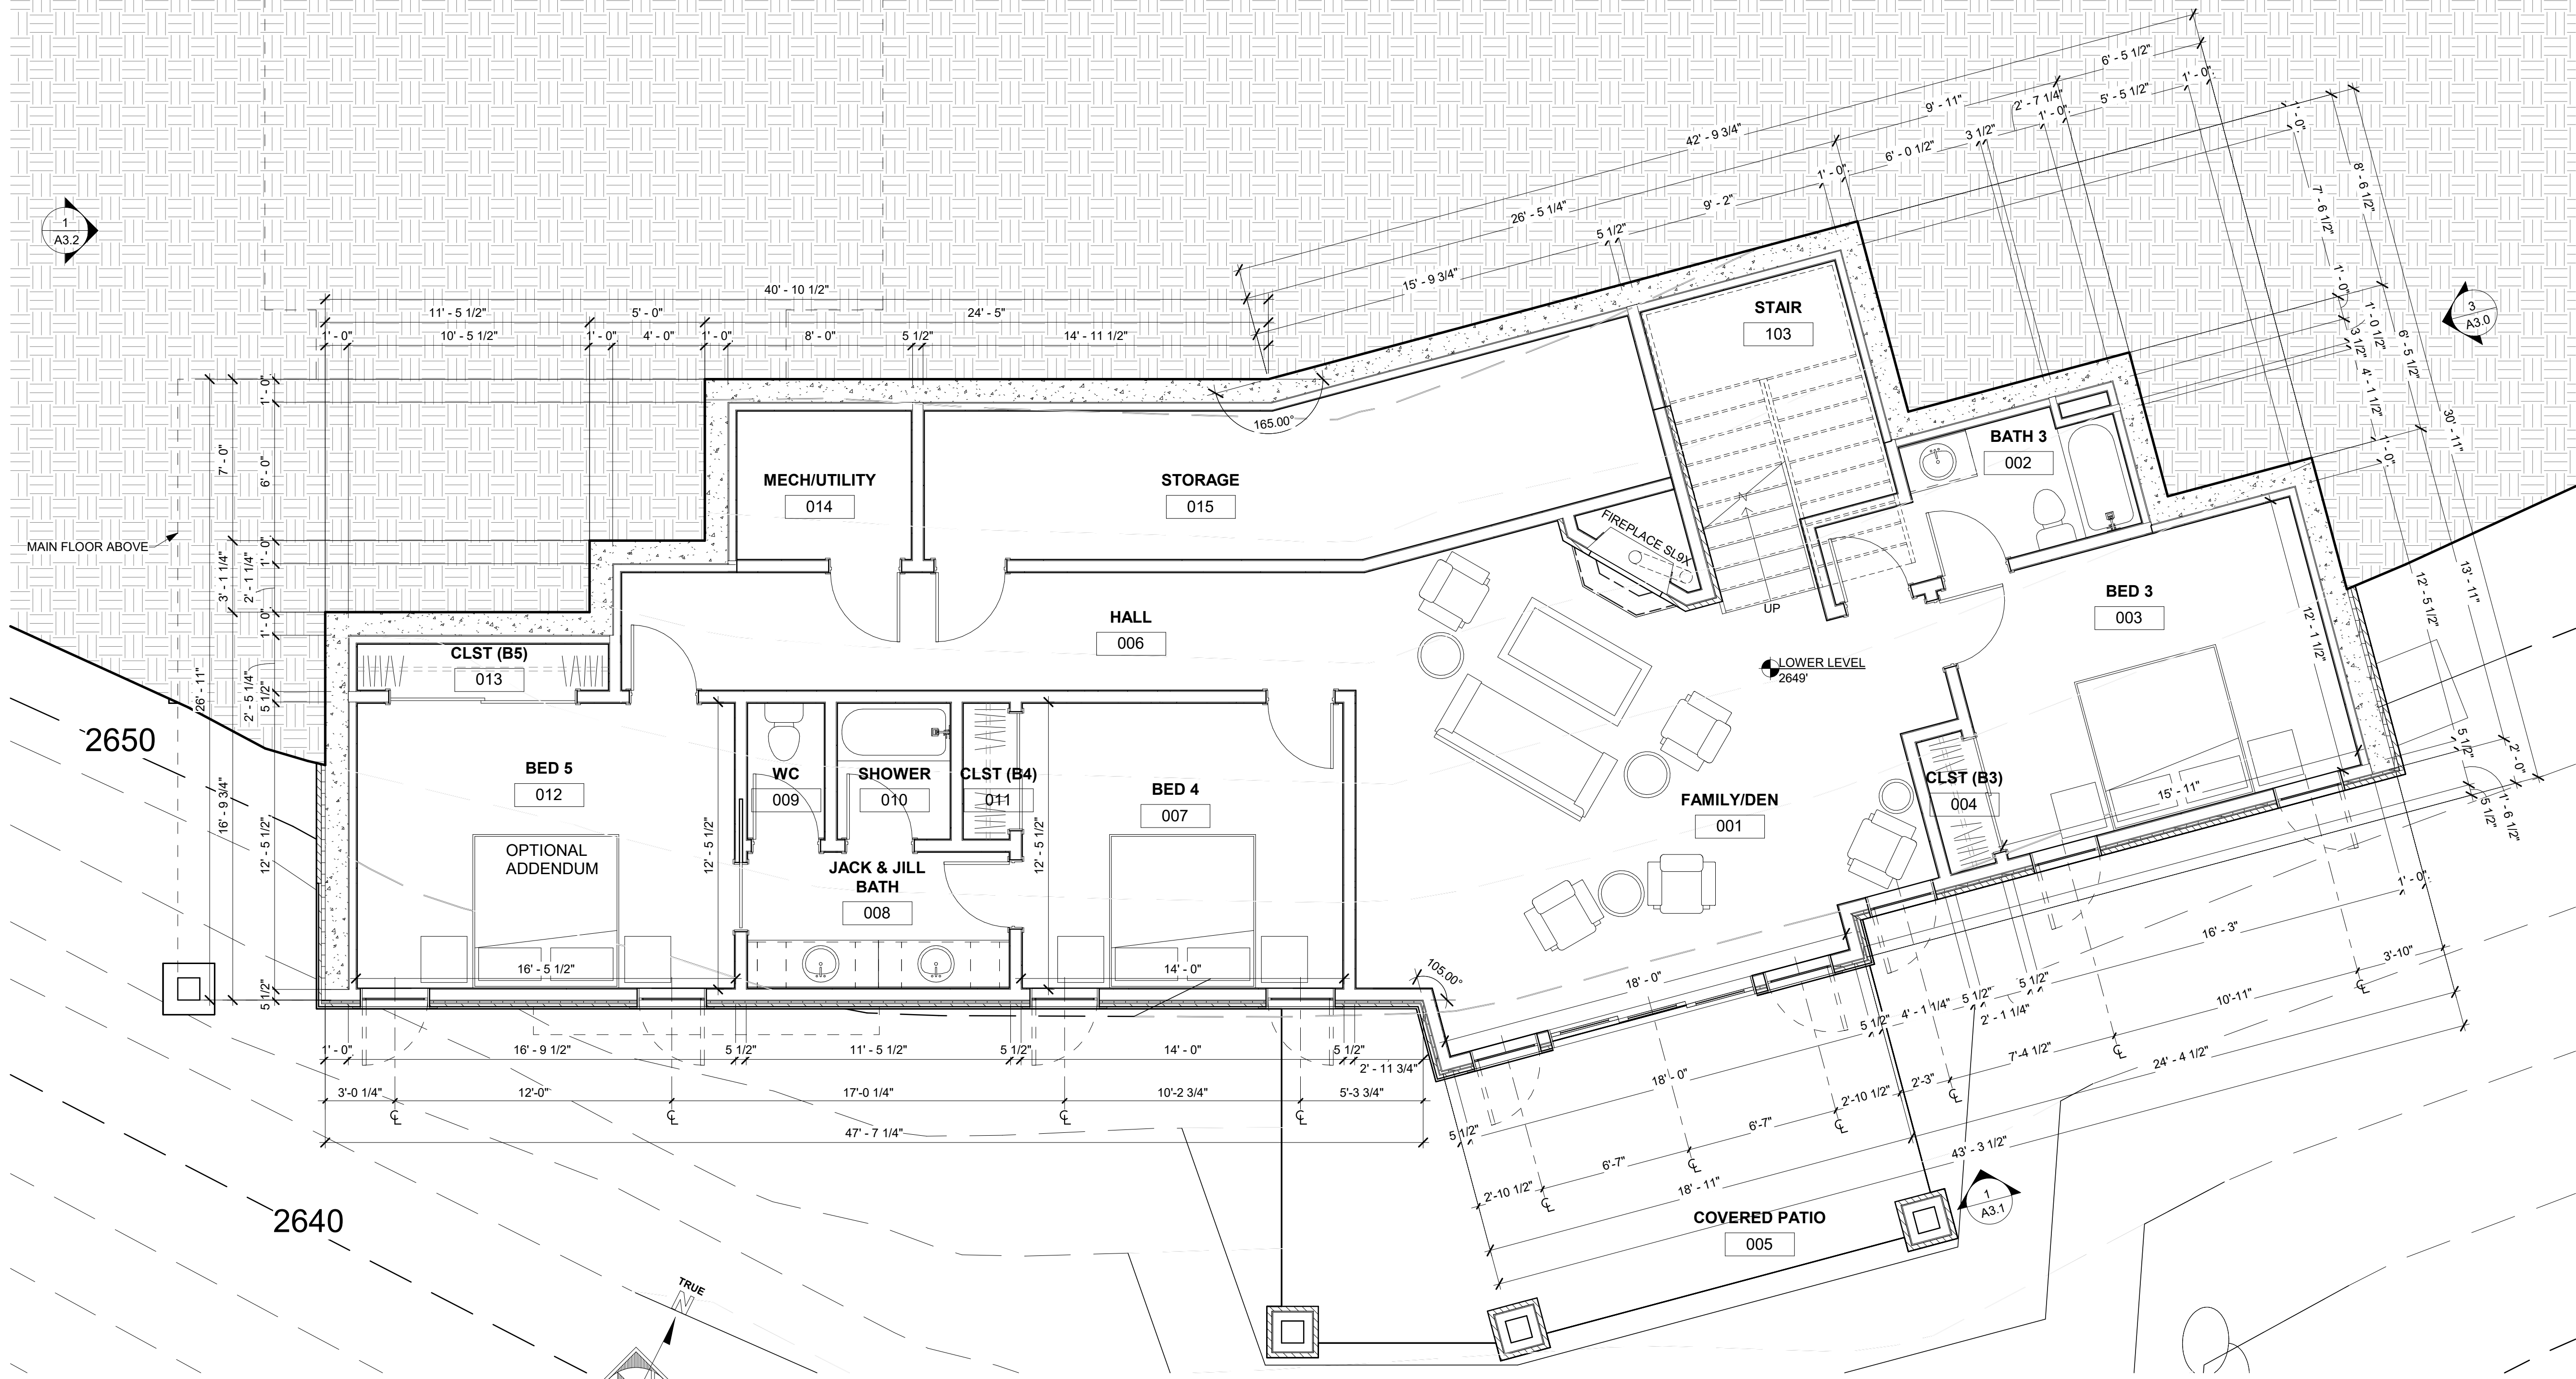

1,711 SF (CONDITIONED)
294 SF (NON CONDITIONED)
4,243 SF (TOTAL CONDITIONED)
1,034 SF (TOTAL NON CONDITIONED)

NOTES:

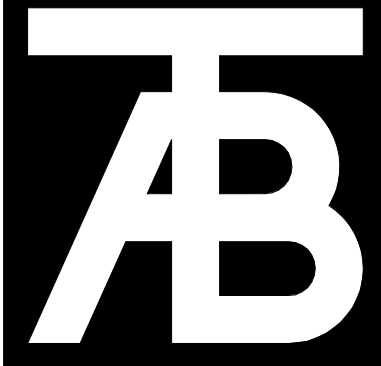

TAB Associates
The Architectural Balance
213 South Church Street
Suite B
Hendersonville, NC 28752
(828) 372-4470
fax: (870) 166-1471
email: tab@val.net
www.tabassociates.com
Civil Engineer

Structural Engineer

Mechanical Engineer

Electrical Engineer

Seal

Lot 6 Residence
Cedar Leaf Lane
Laurel Park, North Carolina


Revisions:		
No	Description	Date

Issue Dates:
CP - 06/12/25
SD - 07/24/25


Sheet Title:
Lower Level Floor Plan

Project No:
2512.02

Sheet No:
A2.0

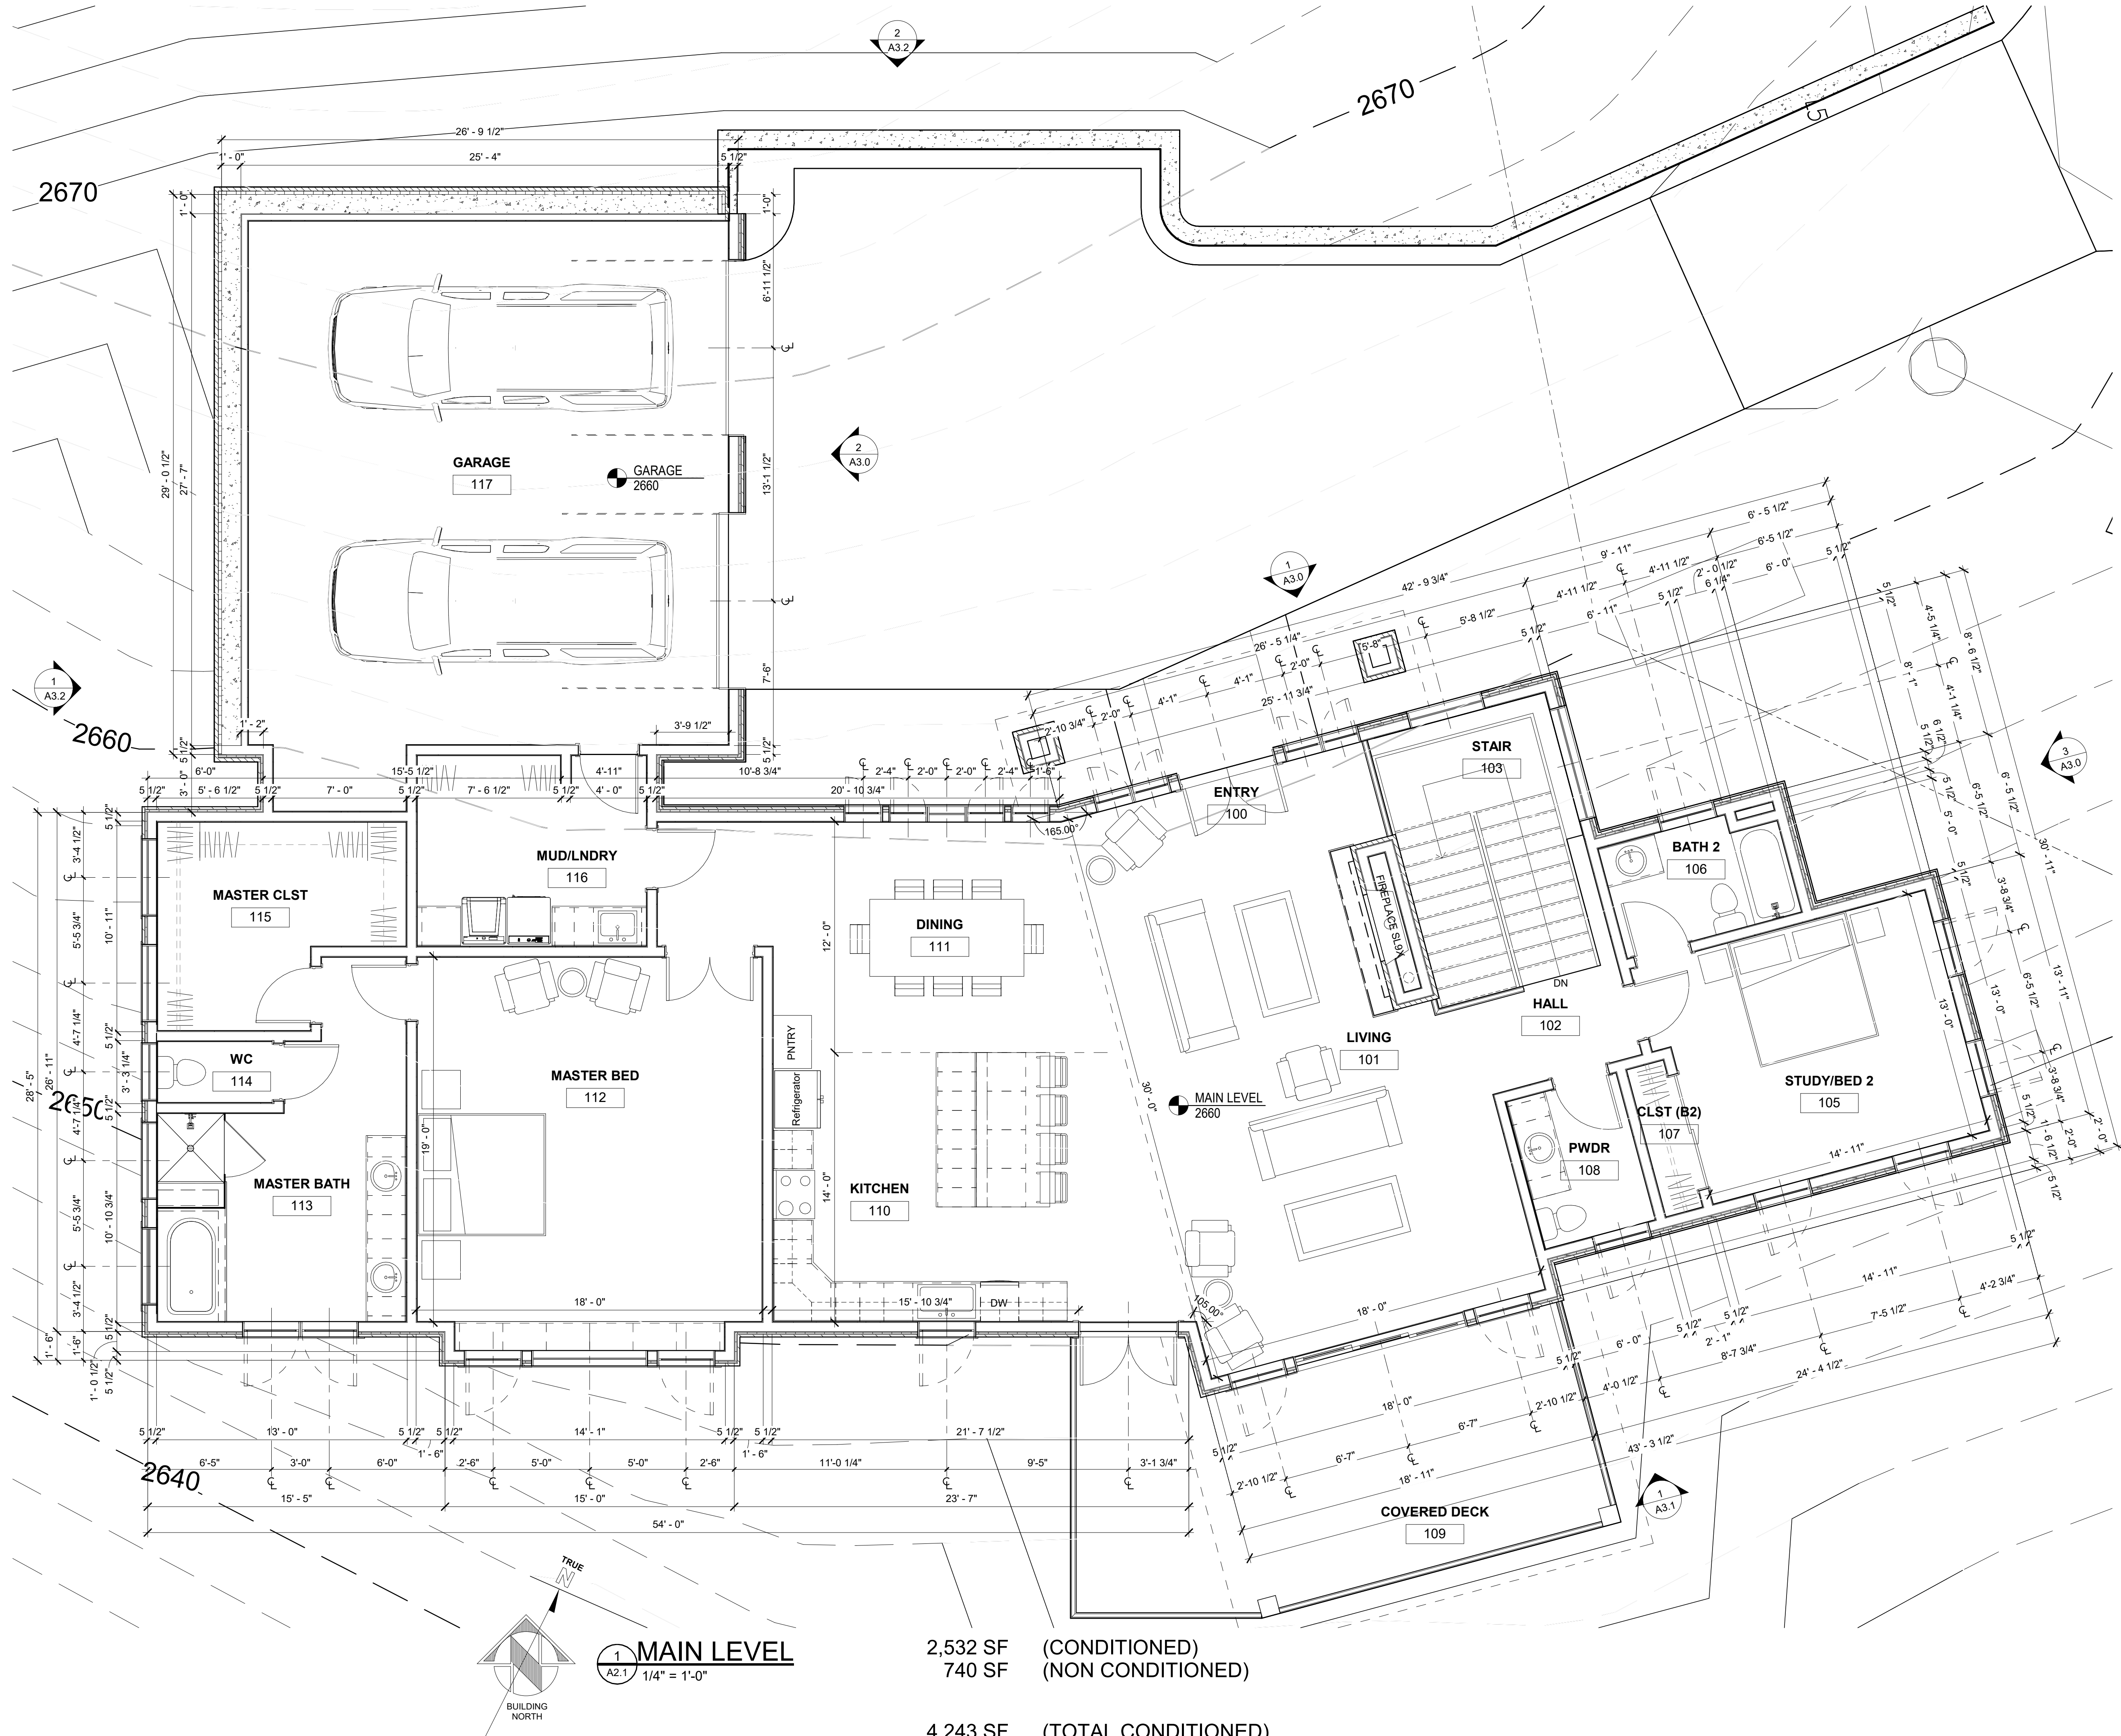

NOTES:

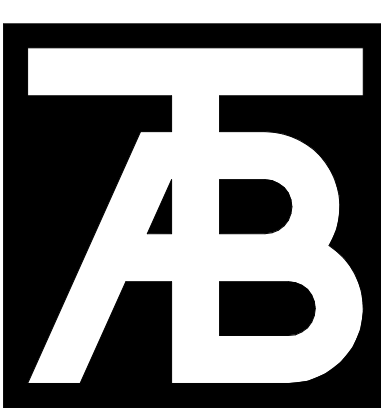

TAB Associates
The Architectural Balance
213 South Church Street
Suite B
Hendersonville, NC 28792
(828) 372-4470
fax: (878) 166-1471
email: tab@val.net
www.tabassociates.com
Civil Engineer

Structural Engineer
Mechanical Engineer
Electrical Engineer

Seal

Lot 6 Residence
Cedar Leaf Lane
Laurel Park, North Carolina


Revisions:		
No	Description	Date

Issue Dates:
CP - 06/12/25
SD - 07/24/25

Sheet Title:
Main Level Floor Plan


Project No:
2512.02

Sheet No:
A2.1

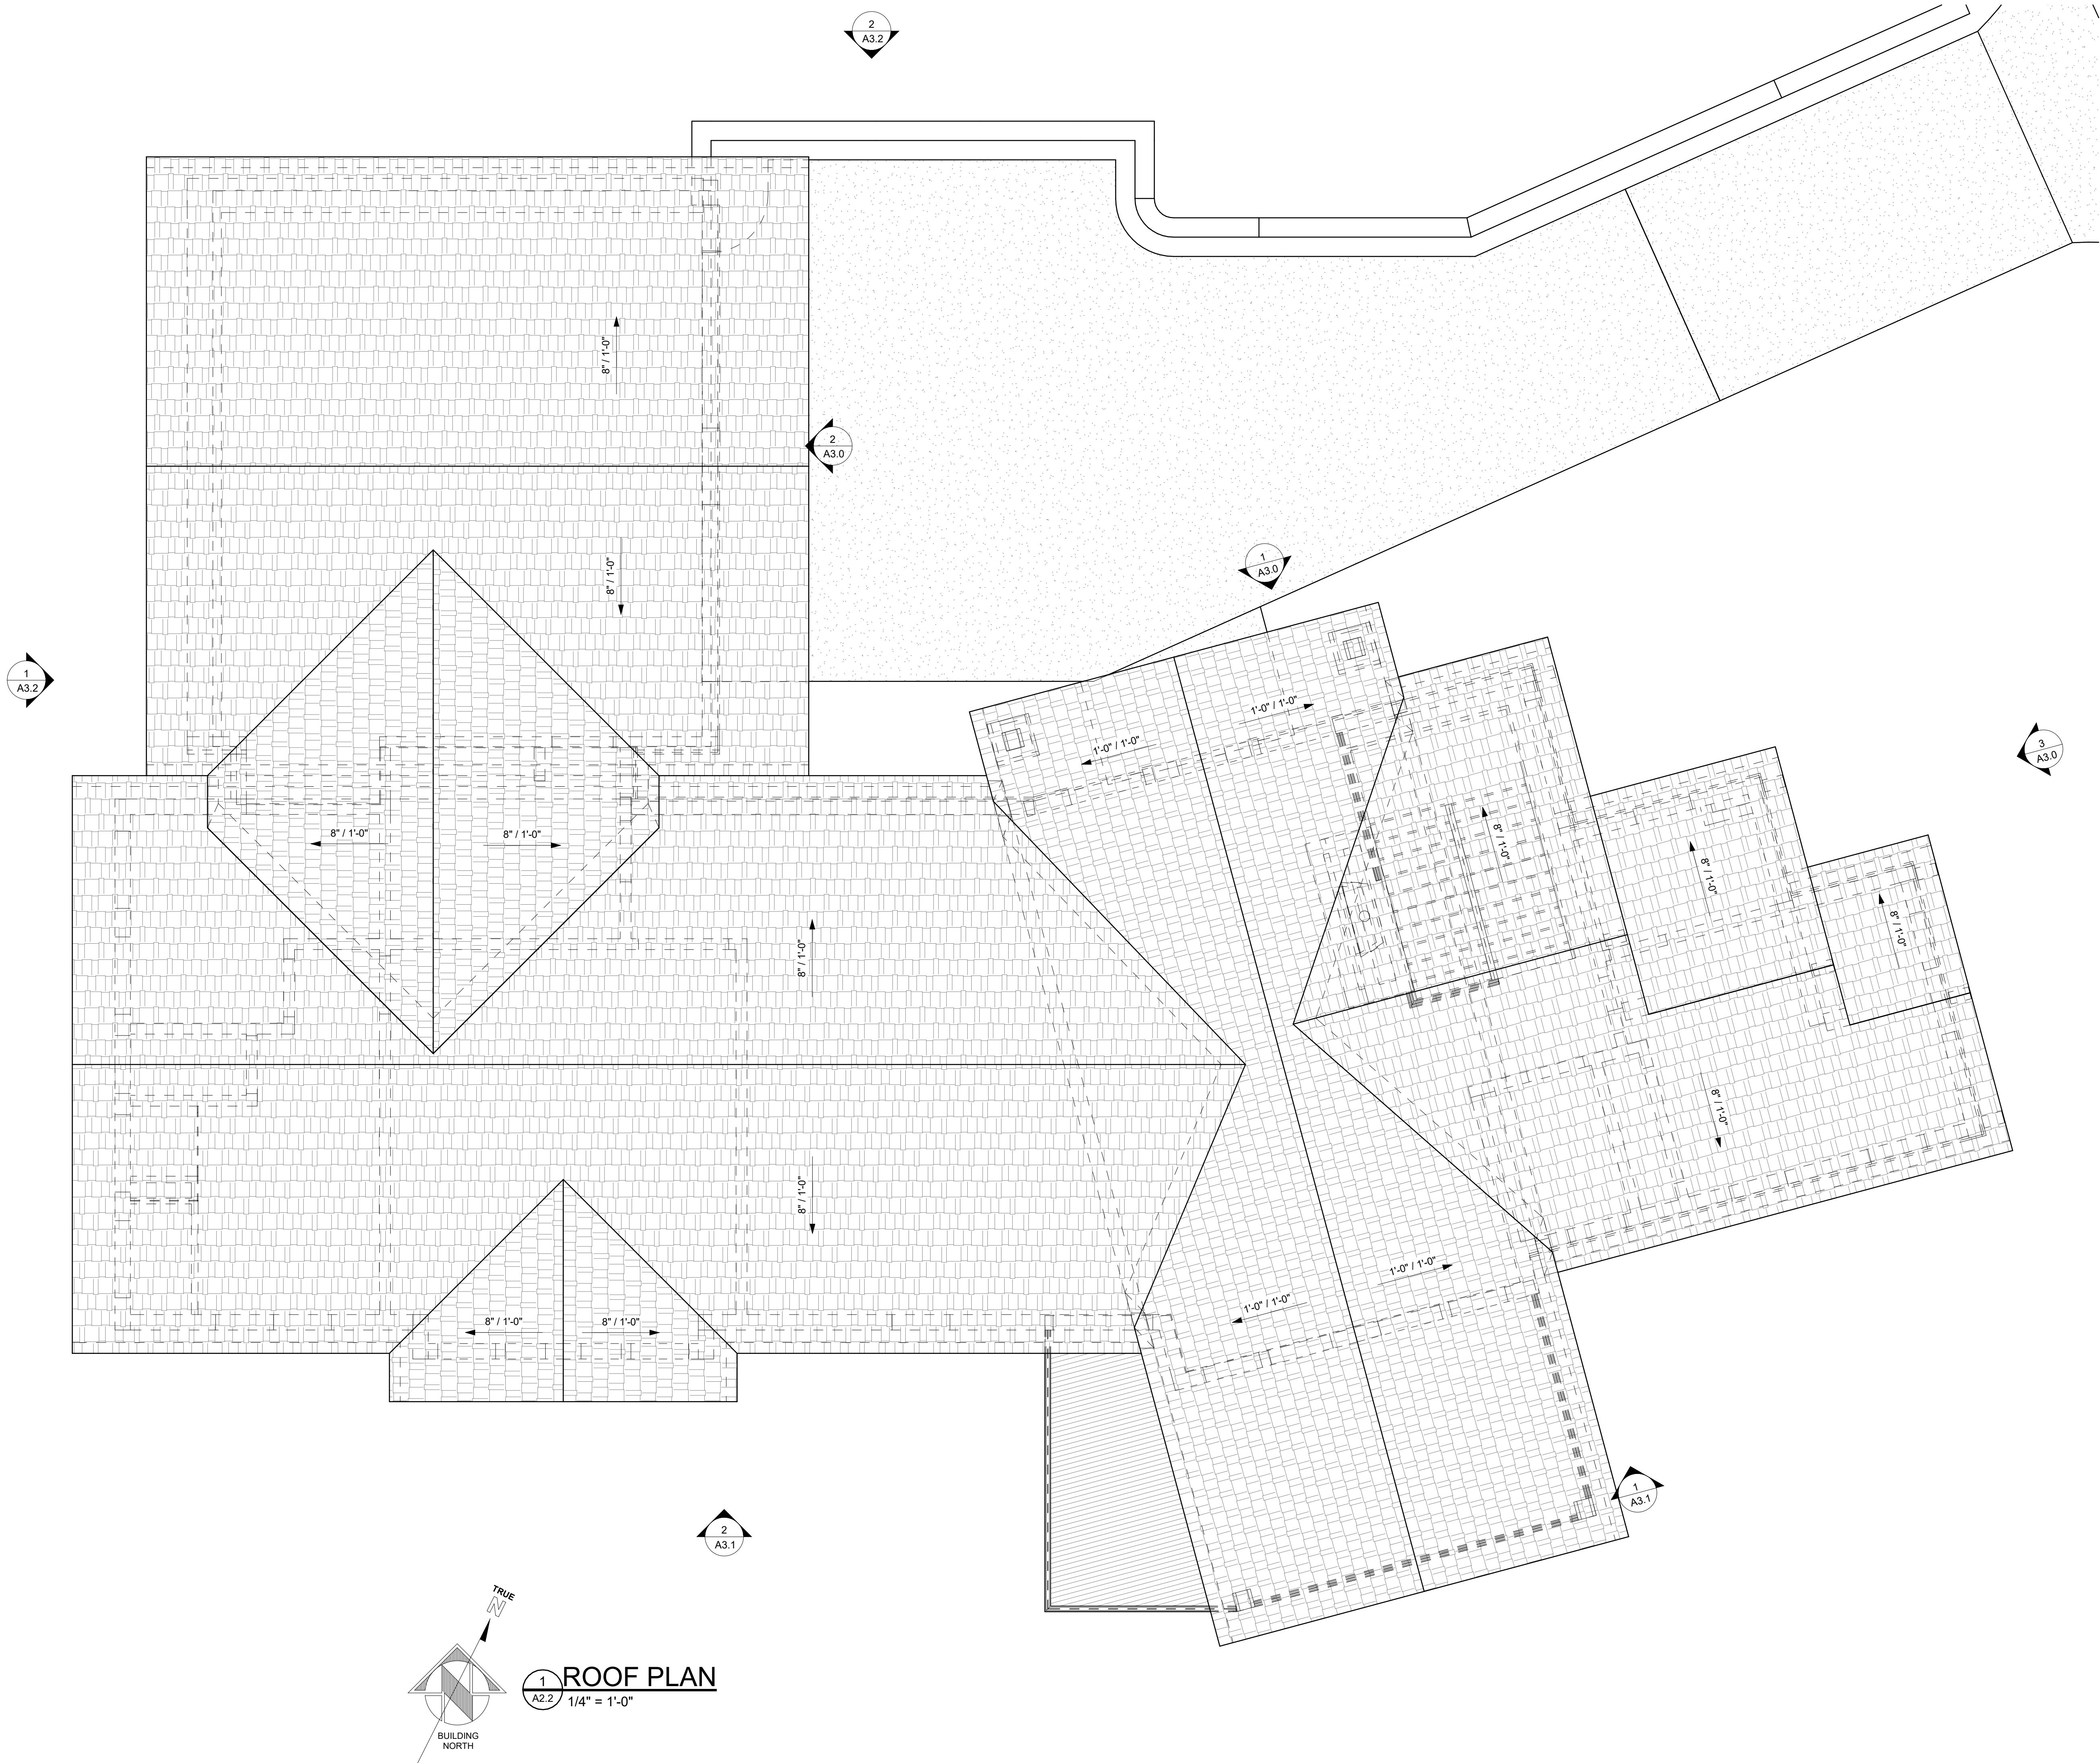

1 ROOF PLAN
A2.2 1/4" = 1'-0"

NOTES:

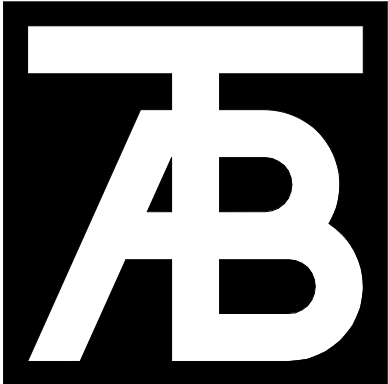

TAB Associates
The Architectural Balance
213 South Church Street
Suite B
Hendersonville, NC 28792
(828) 372-4470
fax: (870) 766-1471
email: tab@val.net
www.tabassociates.com
Civil Engineer

Structural Engineer

Mechanical Engineer

Electrical Engineer

Seal

**Lot 6 Residence
Cedar Leaf Lane**
Laurel Park, North Carolina

Revisions:		
No	Description	Date

Issue Dates:
CP - 06/12/25
SD - 07/24/25

Sheet Title:
Roof Plan


Project No:
2512.02

Sheet No:
A2.2


P:\2512 Blanco Development\01 Drawing Files\03 Schematic\2512.02 Lot 6\2025.0721 - 2512.02 Lot 6 - SD Meeting Updates.rvt
7/24/2025 9:08:27 AM



1 NORTHWEST ELEVATION
A3.0 1/4" = 1'-0"

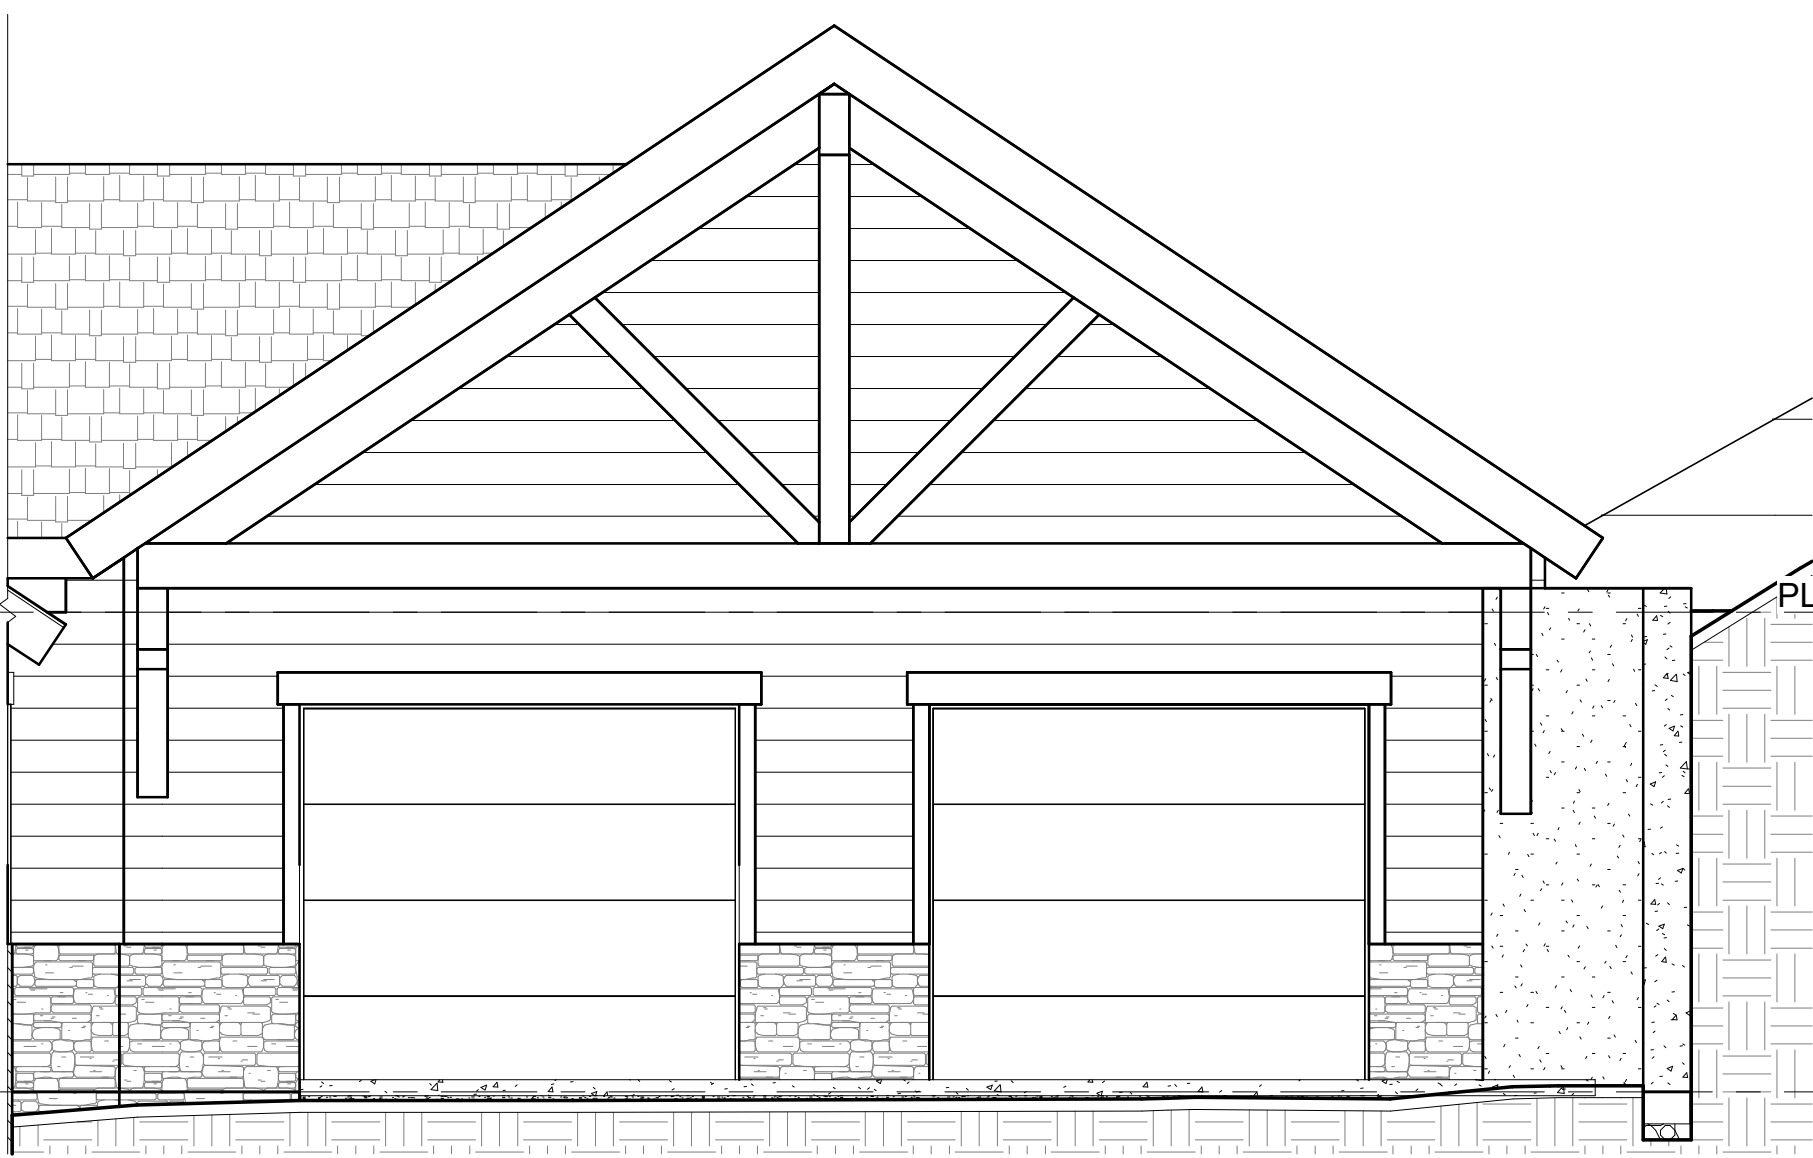


2 GARAGE EAST ELEV
A3.0 1/4" = 1'-0"

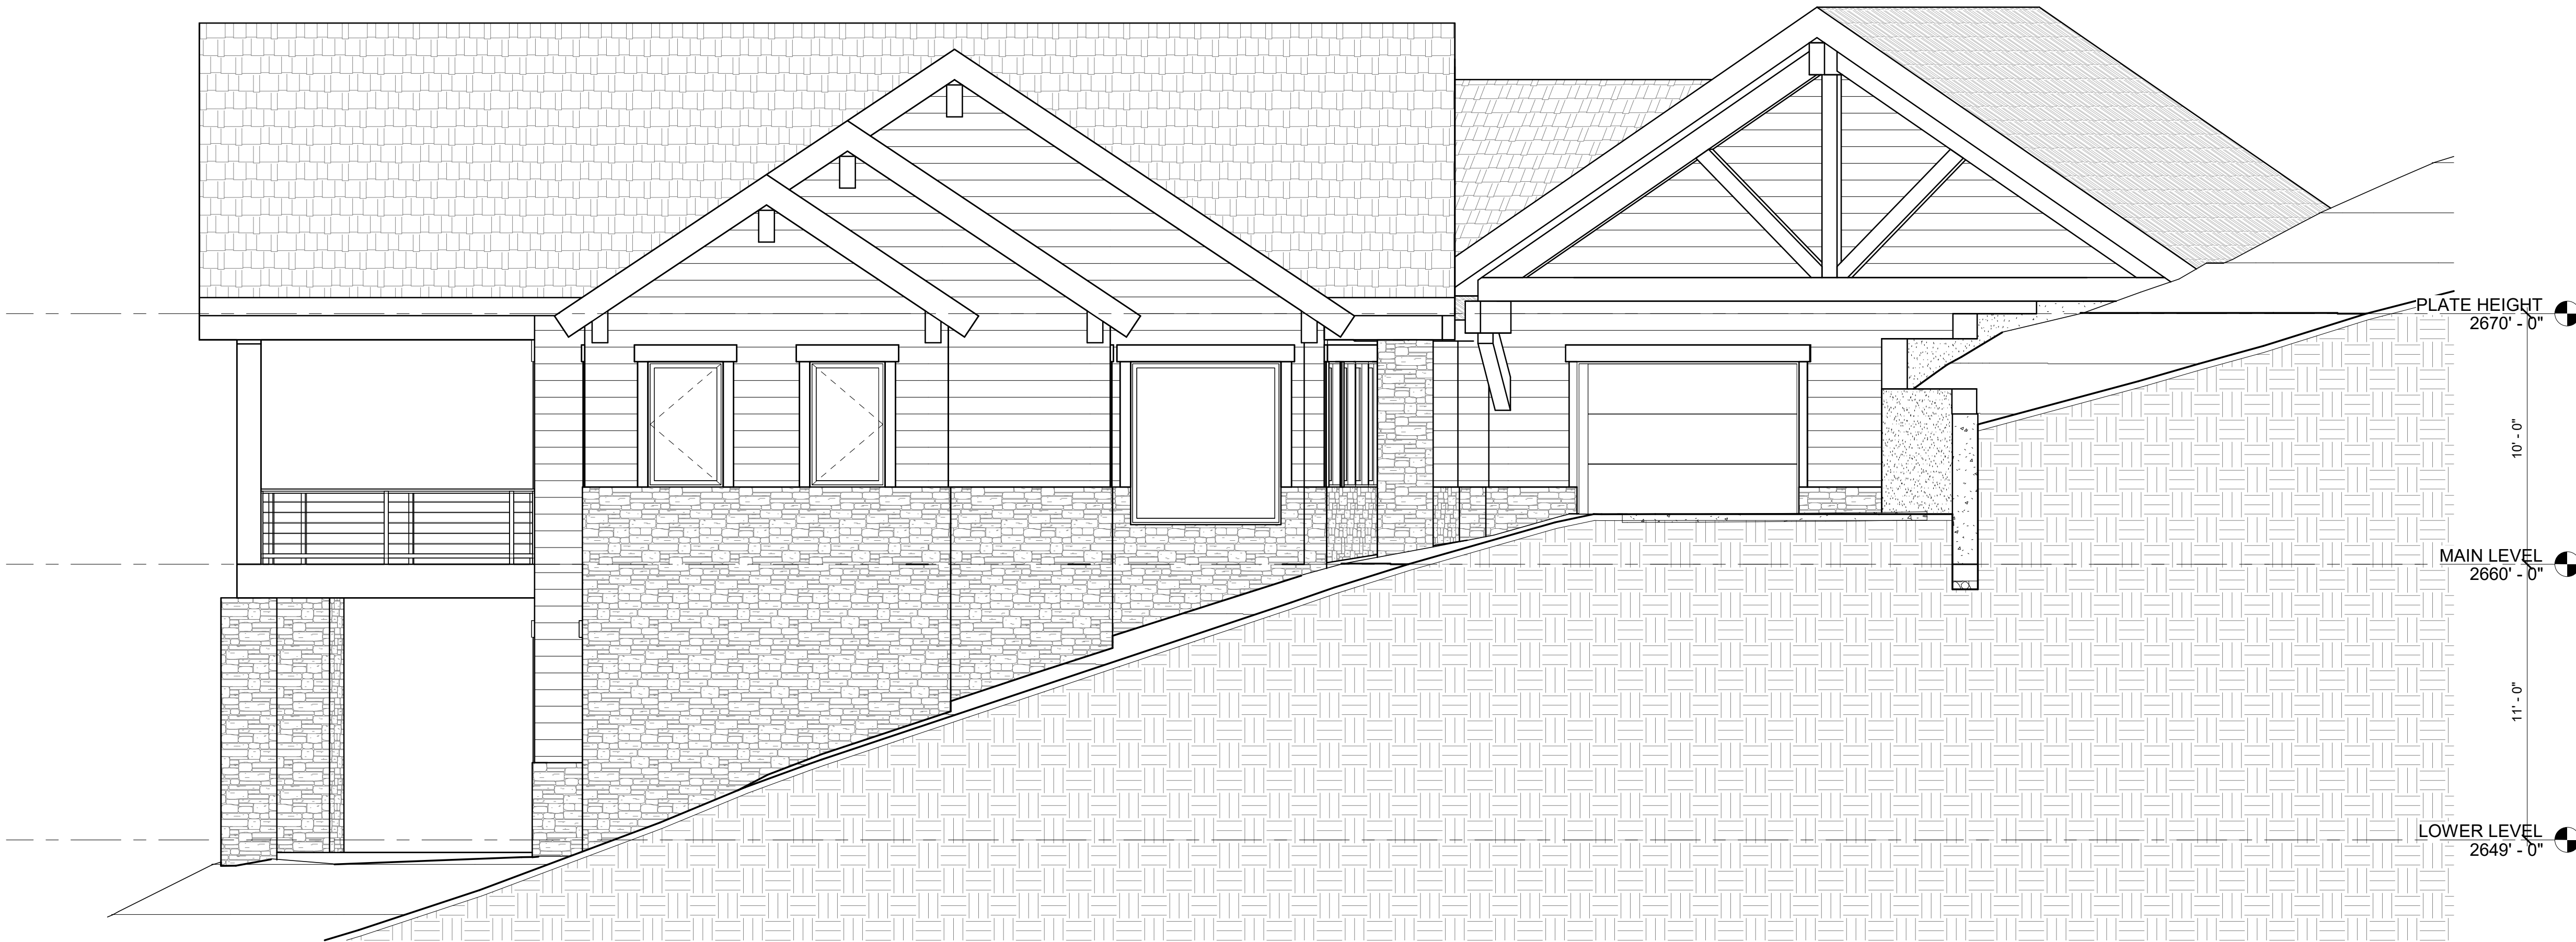

3 NORTHEAST ELEVATION
A3.0 1/4" = 1'-0"

NOTES:

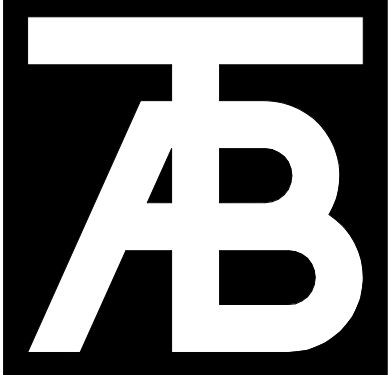

TAB Associates
The Architectural Balance
213 South Church Street
Suite B
Hendersonville, NC 28792
(828) 372-4470
fax: (870) 766-1471
email: tab@val.net
www.tabassociates.com
Civil Engineer

Structural Engineer

Mechanical Engineer

Electrical Engineer

Seal

**Lot 6 Residence
Cedar Leaf Lane**
Laurel Park, North Carolina


Revisions:		
No	Description	Date

Issue Dates:
CP - 06/12/25
SD - 07/24/25

Sheet Title:
**Exterior
Elevations
- Option 1**

Project No:
2512.02


Sheet No:
A3.0

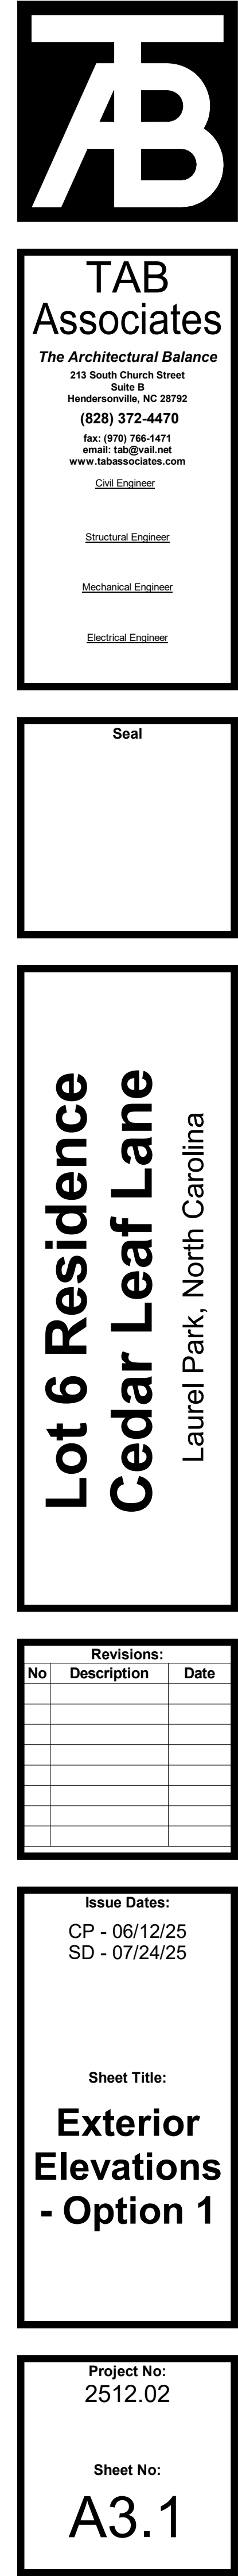

7/24/2025 9:08:29 AM

P:\2512 Blanco Development\01 Drawing Files\03 Schematic\2512.02 Lot 6\2025.0721 - 2512.02 Lot 6 - SD Meeting Updates.rvt

7/24/2025 9:08:29 AM

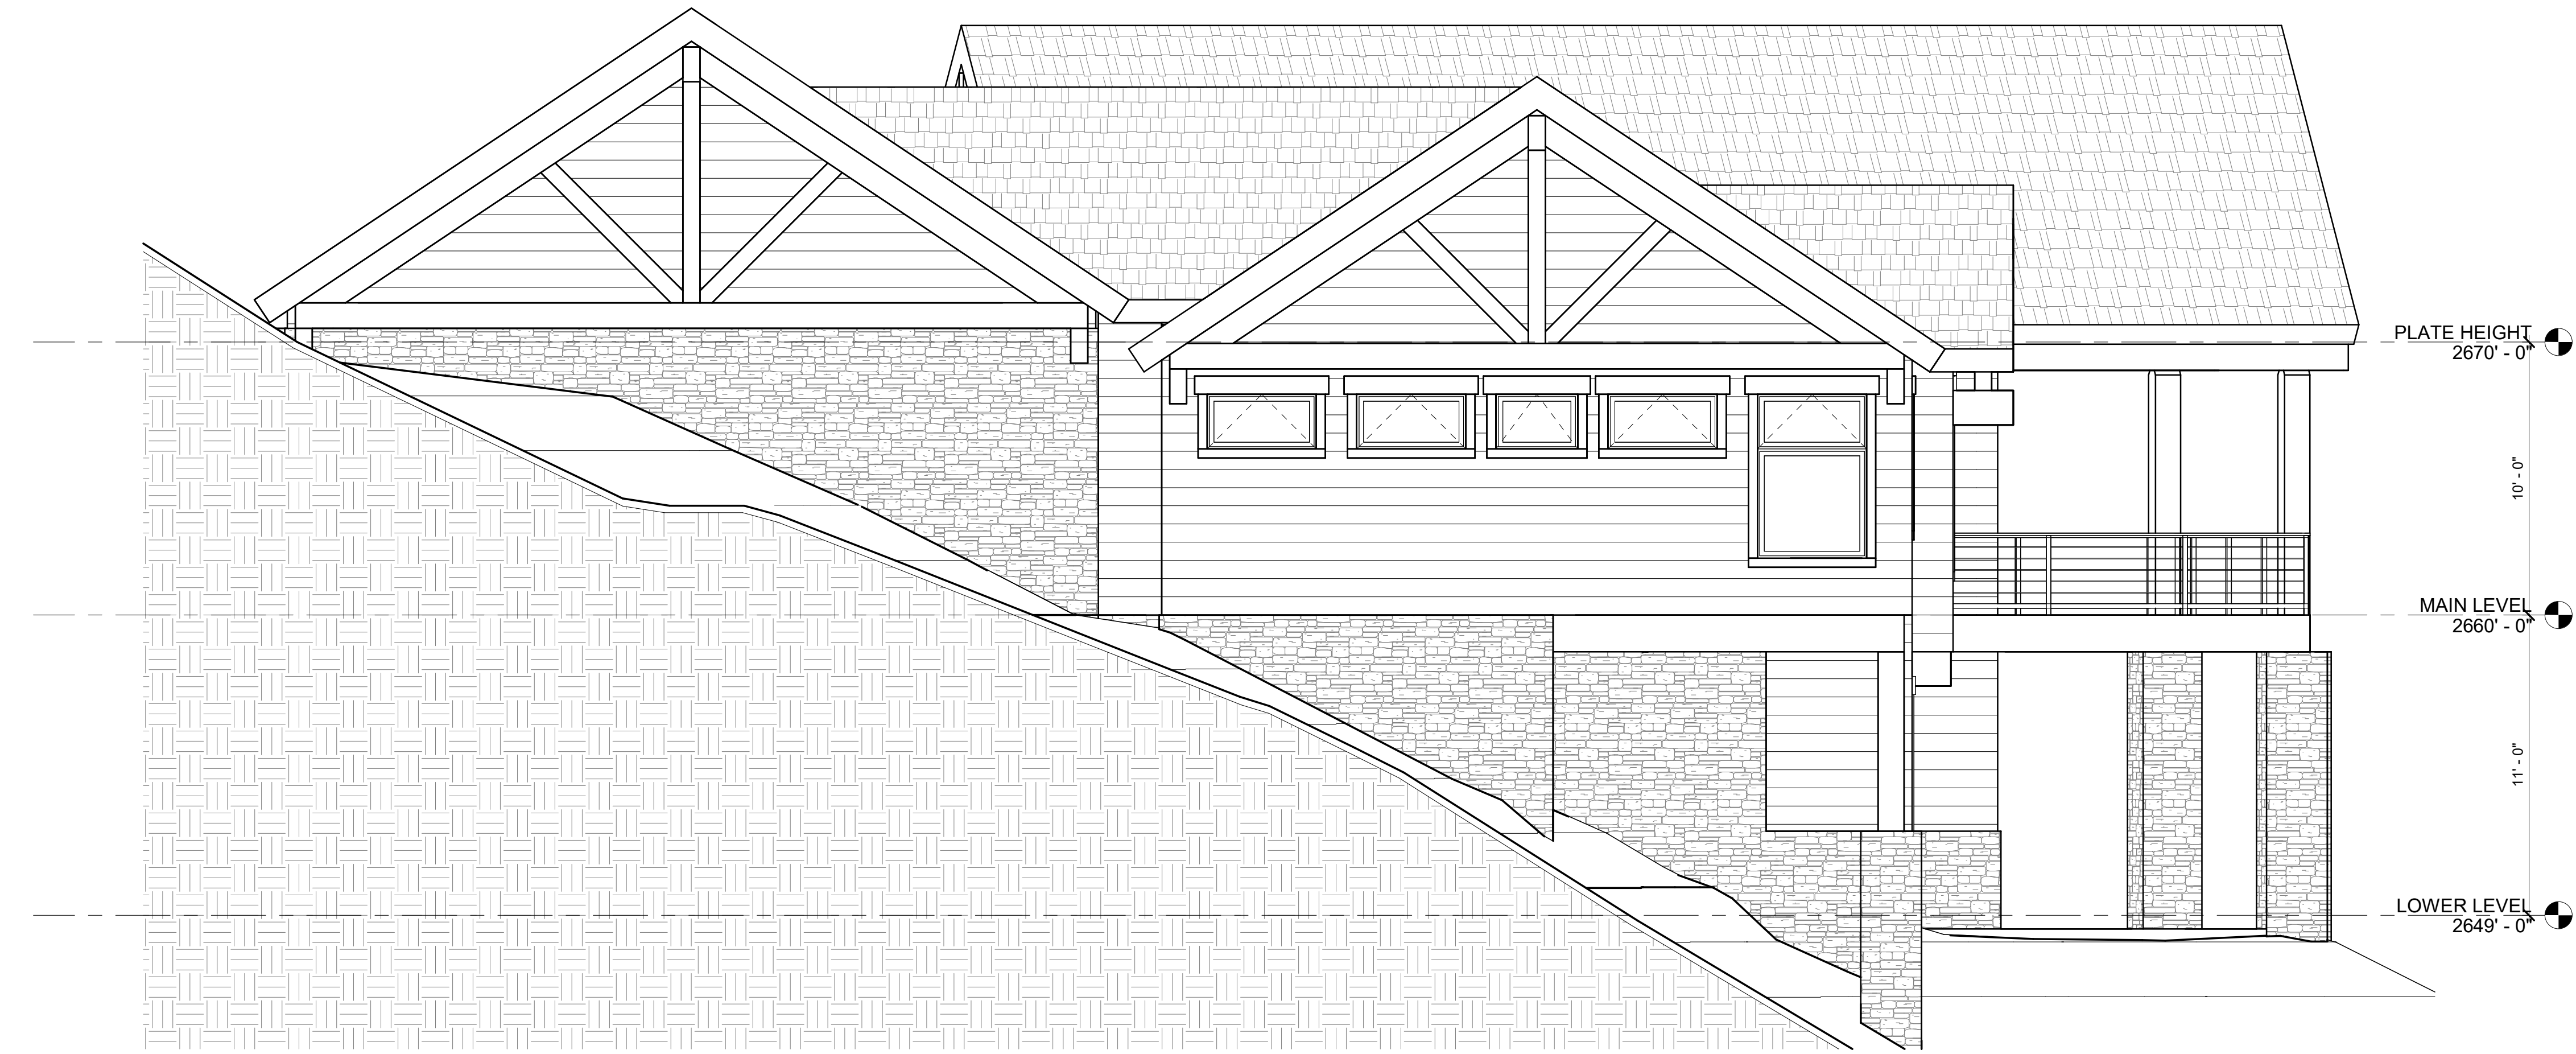


1 WEST ELEVATION
A3.2 1/4" = 1'-0"



2 NORTH ELEVATION
A3.2 1/4" = 1'-0"

NOTES:

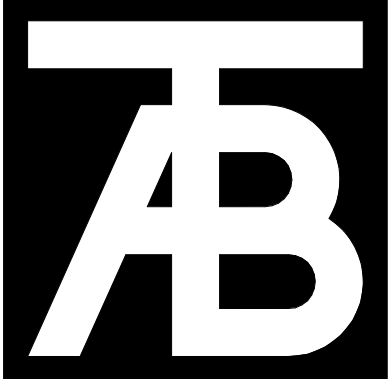


TAB Associates
The Architectural Balance
213 South Church Street
Suite B
Hendersonville, NC 28752
(828) 372-4470
fax: (870) 766-1471
email: tab@val.net
www.tabassociates.com
Civil Engineer

Structural Engineer

Mechanical Engineer

Electrical Engineer

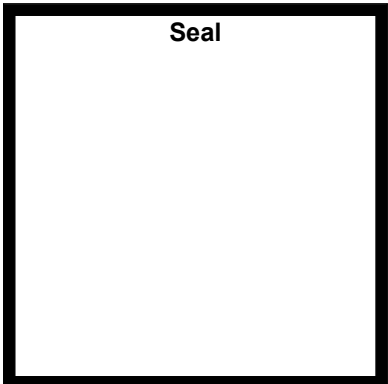

**Lot 6 Residence
Cedar Leaf Lane**
Laurel Park, North Carolina


Revisions:		
No	Description	Date

Issue Dates:
CP - 06/12/25
SD - 07/24/25

Sheet Title:
**Exterior Elevations
- Option 1**

Project No:
2512.02

Sheet No:
A3.2

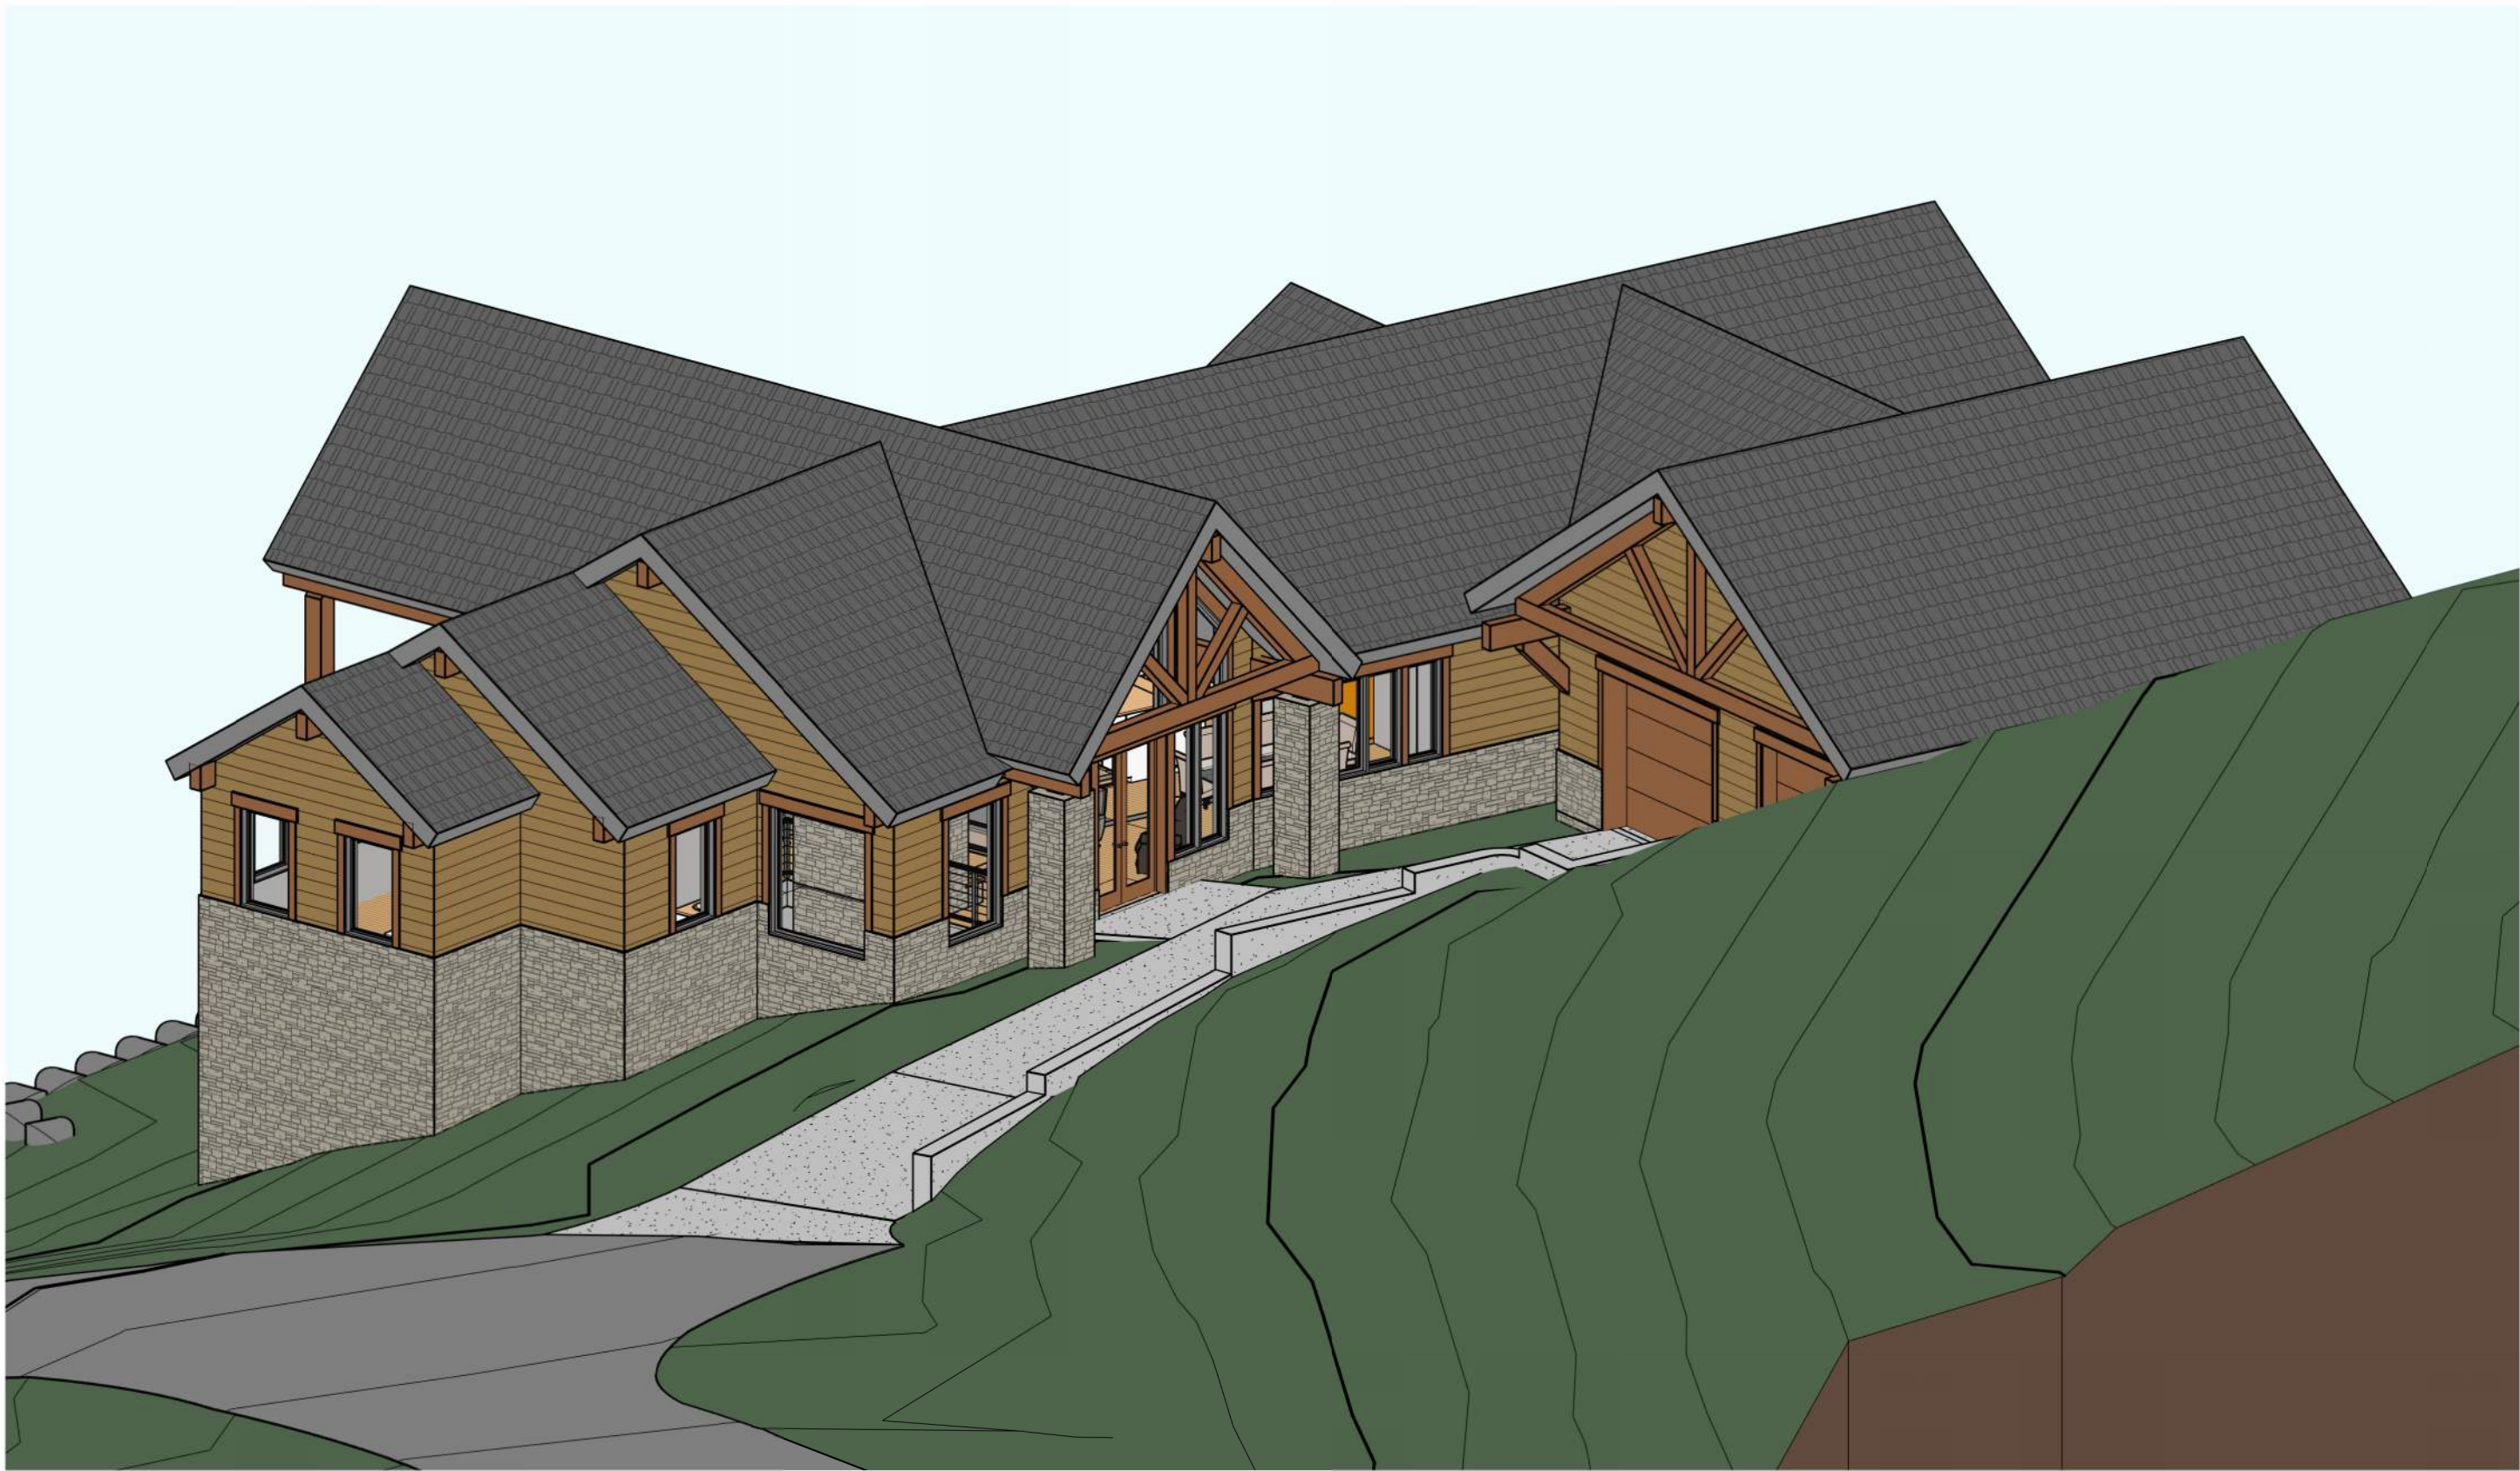

1 NORTHEAST 3D
A3.3




2 SOUTHEAST 3D
A3.3



3 SOUTHWEST 3D
A3.3



4 NORTHWEST 3D
A3.3

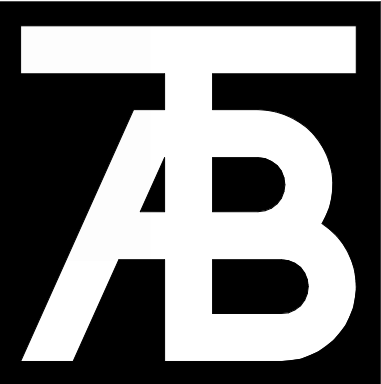

TAB Associates
The Architectural Balance
213 South Church Street
Suite B
Hendersonville, NC 28792
(828) 372-4470
fax: (870) 766-1471
email: tab@val.net
www.tabassociates.com
Civil Engineer
Structural Engineer
Mechanical Engineer
Electrical Engineer

Seal

Lot 6 Residence
Cedar Leaf Lane
Laurel Park, North Carolina

Revisions:		
No	Description	Date

Issue Dates:
CP - 06/12/25
SD - 07/24/25

Sheet Title:
Exterior 3Ds - Option 1


Project No:
2512.02

Sheet No:
A3.3


P:\2512 Blanco Development\01 Drawing Files\03 Schematic\2512.02 Lot 6\2025.0722 - 2512.02 Lot 6 - SD Opt 2.rvt 7/24/2025 8:37:46 AM



1 NORTHWEST ELEVATION
A3.4 1/4" = 1'-0"

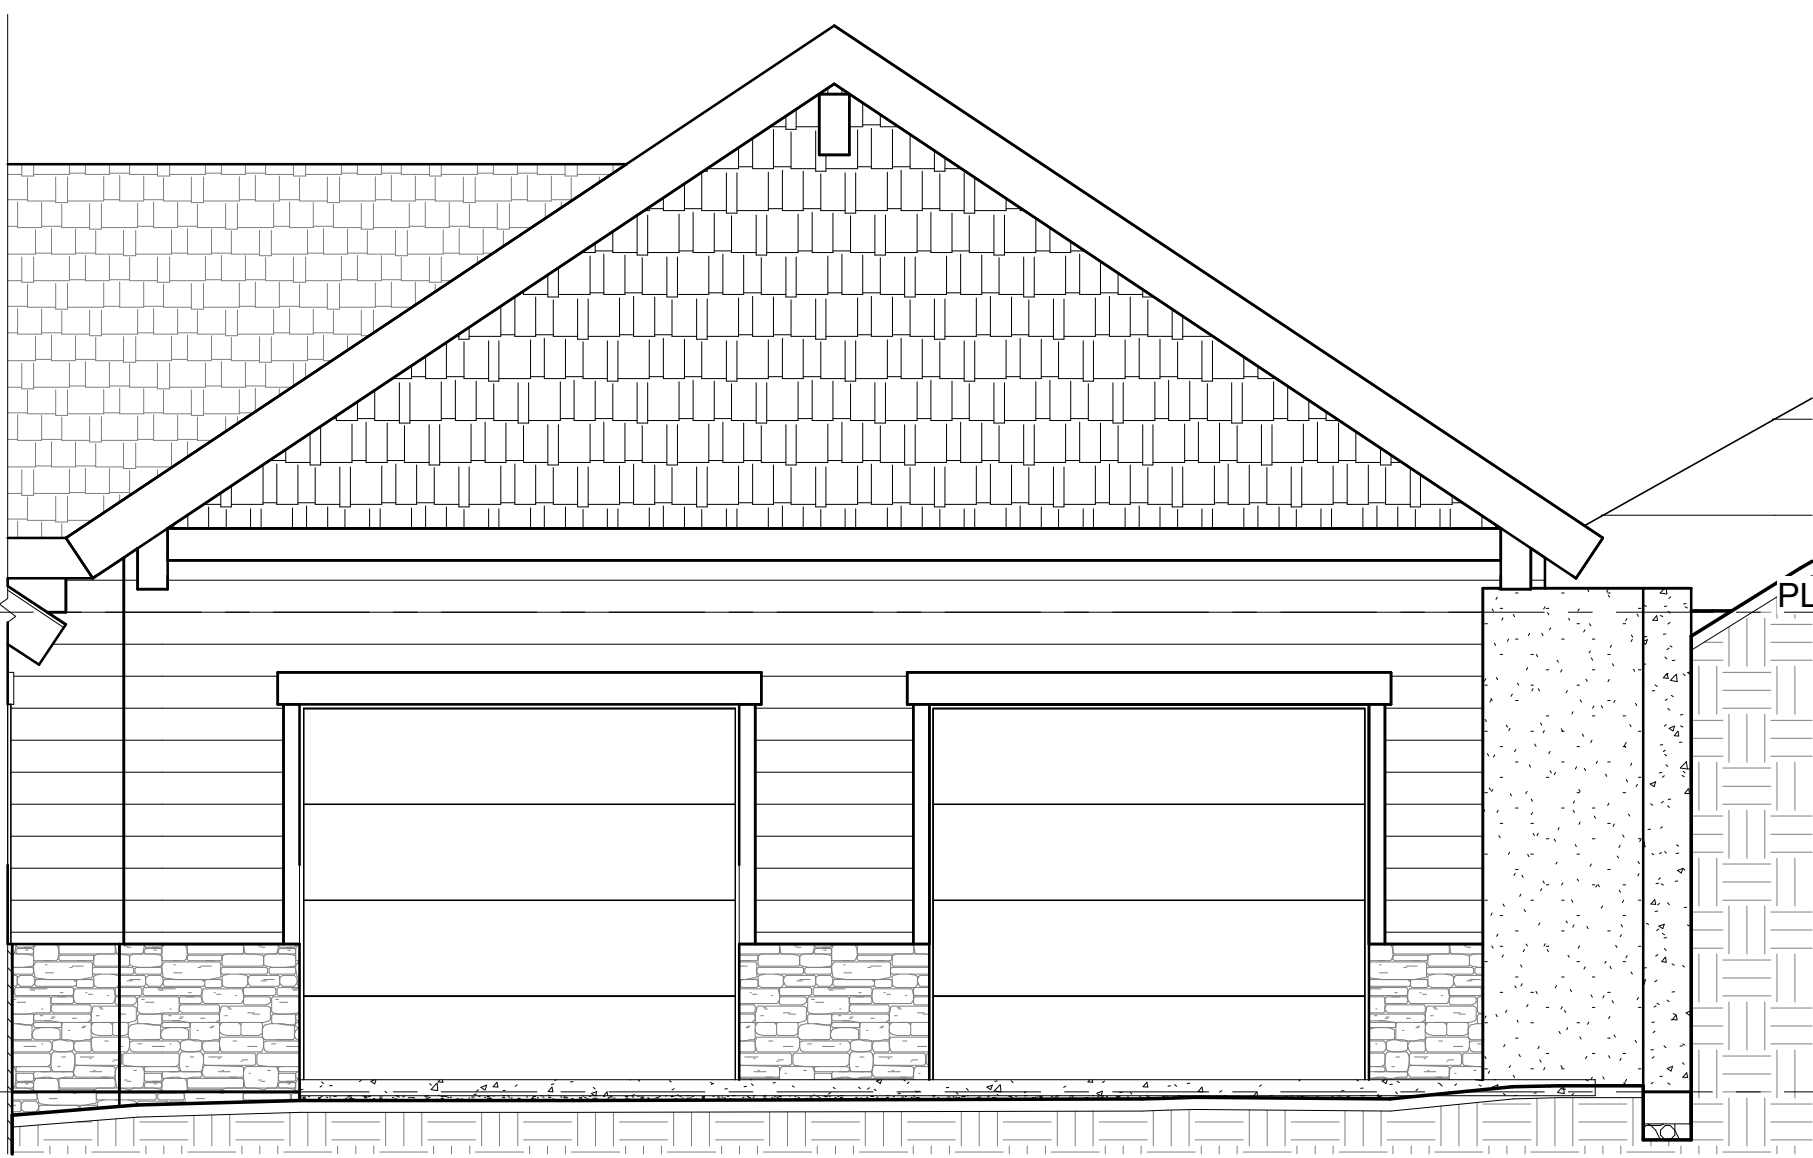


2 GARAGE EAST ELEV
A3.4 1/4" = 1'-0"

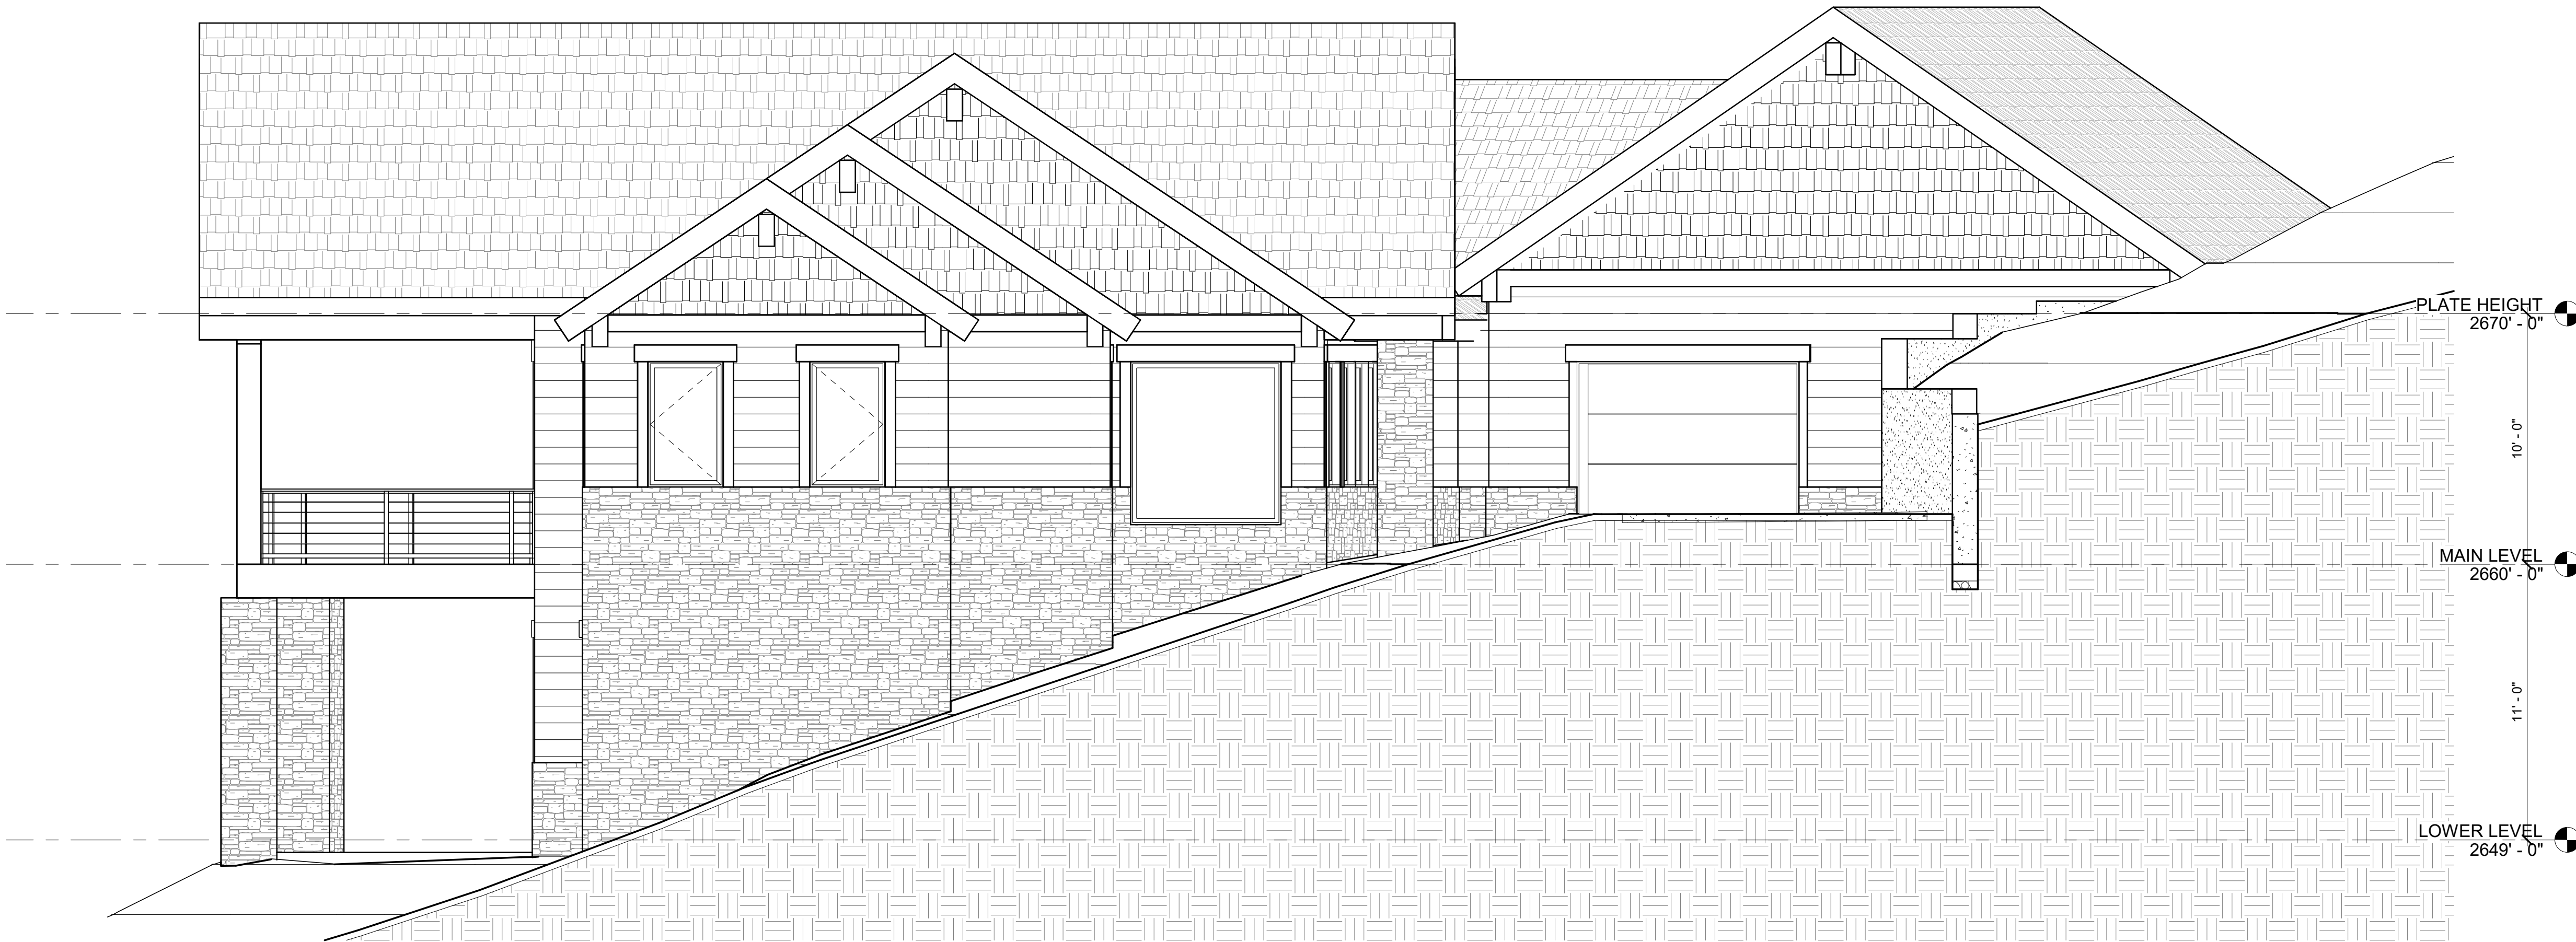

3 NORTHEAST ELEVATION
A3.4 1/4" = 1'-0"

NOTES:

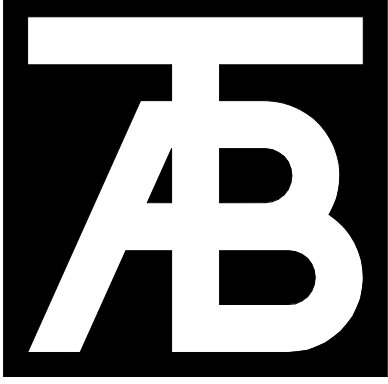

TAB Associates
The Architectural Balance
213 South Church Street
Suite B
Hendersonville, NC 28752
(828) 372-4470
fax: (870) 766-1471
email: tab@val.net
www.tabassociates.com
Civil Engineer

Structural Engineer

Mechanical Engineer

Electrical Engineer

Seal

Lot 6 Residence
Cedar Leaf Lane
Laurel Park, North Carolina

Revisions:		
No	Description	Date

Issue Dates:
CP - 06/12/25
SD - 07/24/25

Sheet Title:
Exterior Elevations
- Option 2

Project No:
2512.02

Sheet No:
A3.4



1
A3.5
1/4" = 1'-0"


SOUTHEAST ELEVATION



2
A3.5
1/4" = 1'-0"

SOUTH ELEVATION

NOTES:

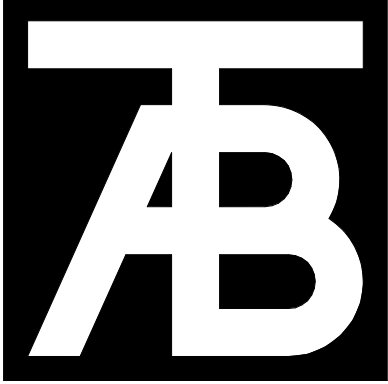

TAB Associates
The Architectural Balance
215 South Church Street
Suite B
Hendersonville, NC 28752
(828) 372-4470
fax: (870) 166-1471
email: tab@val.net
www.tabassociates.com
Civil Engineer

Structural Engineer

Mechanical Engineer

Electrical Engineer

Seal

Lot 6 Residence
Cedar Leaf Lane
Laurel Park, North Carolina

Revisions:		
No	Description	Date

Issue Dates:
CP - 06/12/25
SD - 07/24/25

Sheet Title:
Exterior Elevations
- Option 2

Project No:
2512.02

Sheet No:
A3.5




1 WEST ELEVATION
A3.6 1/4" = 1'-0"




2 NORTH ELEVATION
A3.6 1/4" = 1'-0"

NOTES:

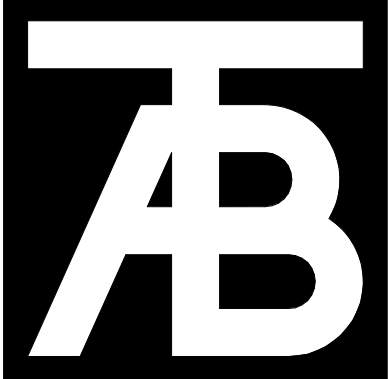

TAB Associates
The Architectural Balance
213 South Church Street
Suite B
Hendersonville, NC 28792
(828) 372-4470
fax: (870) 766-1471
email: tab@val.net
www.tabassociates.com
Civil Engineer
Structural Engineer
Mechanical Engineer
Electrical Engineer

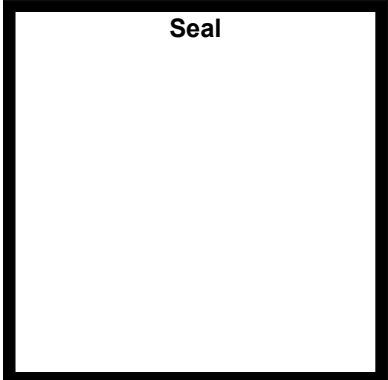

**Lot 6 Residence
Cedar Leaf Lane**
Laurel Park, North Carolina


Revisions:		
No	Description	Date

Issue Dates:
CP - 06/12/25
SD - 07/24/25

Sheet Title:
**Exterior Elevations
- Option 2**

Project No:
2512.02

Sheet No:
A3.6

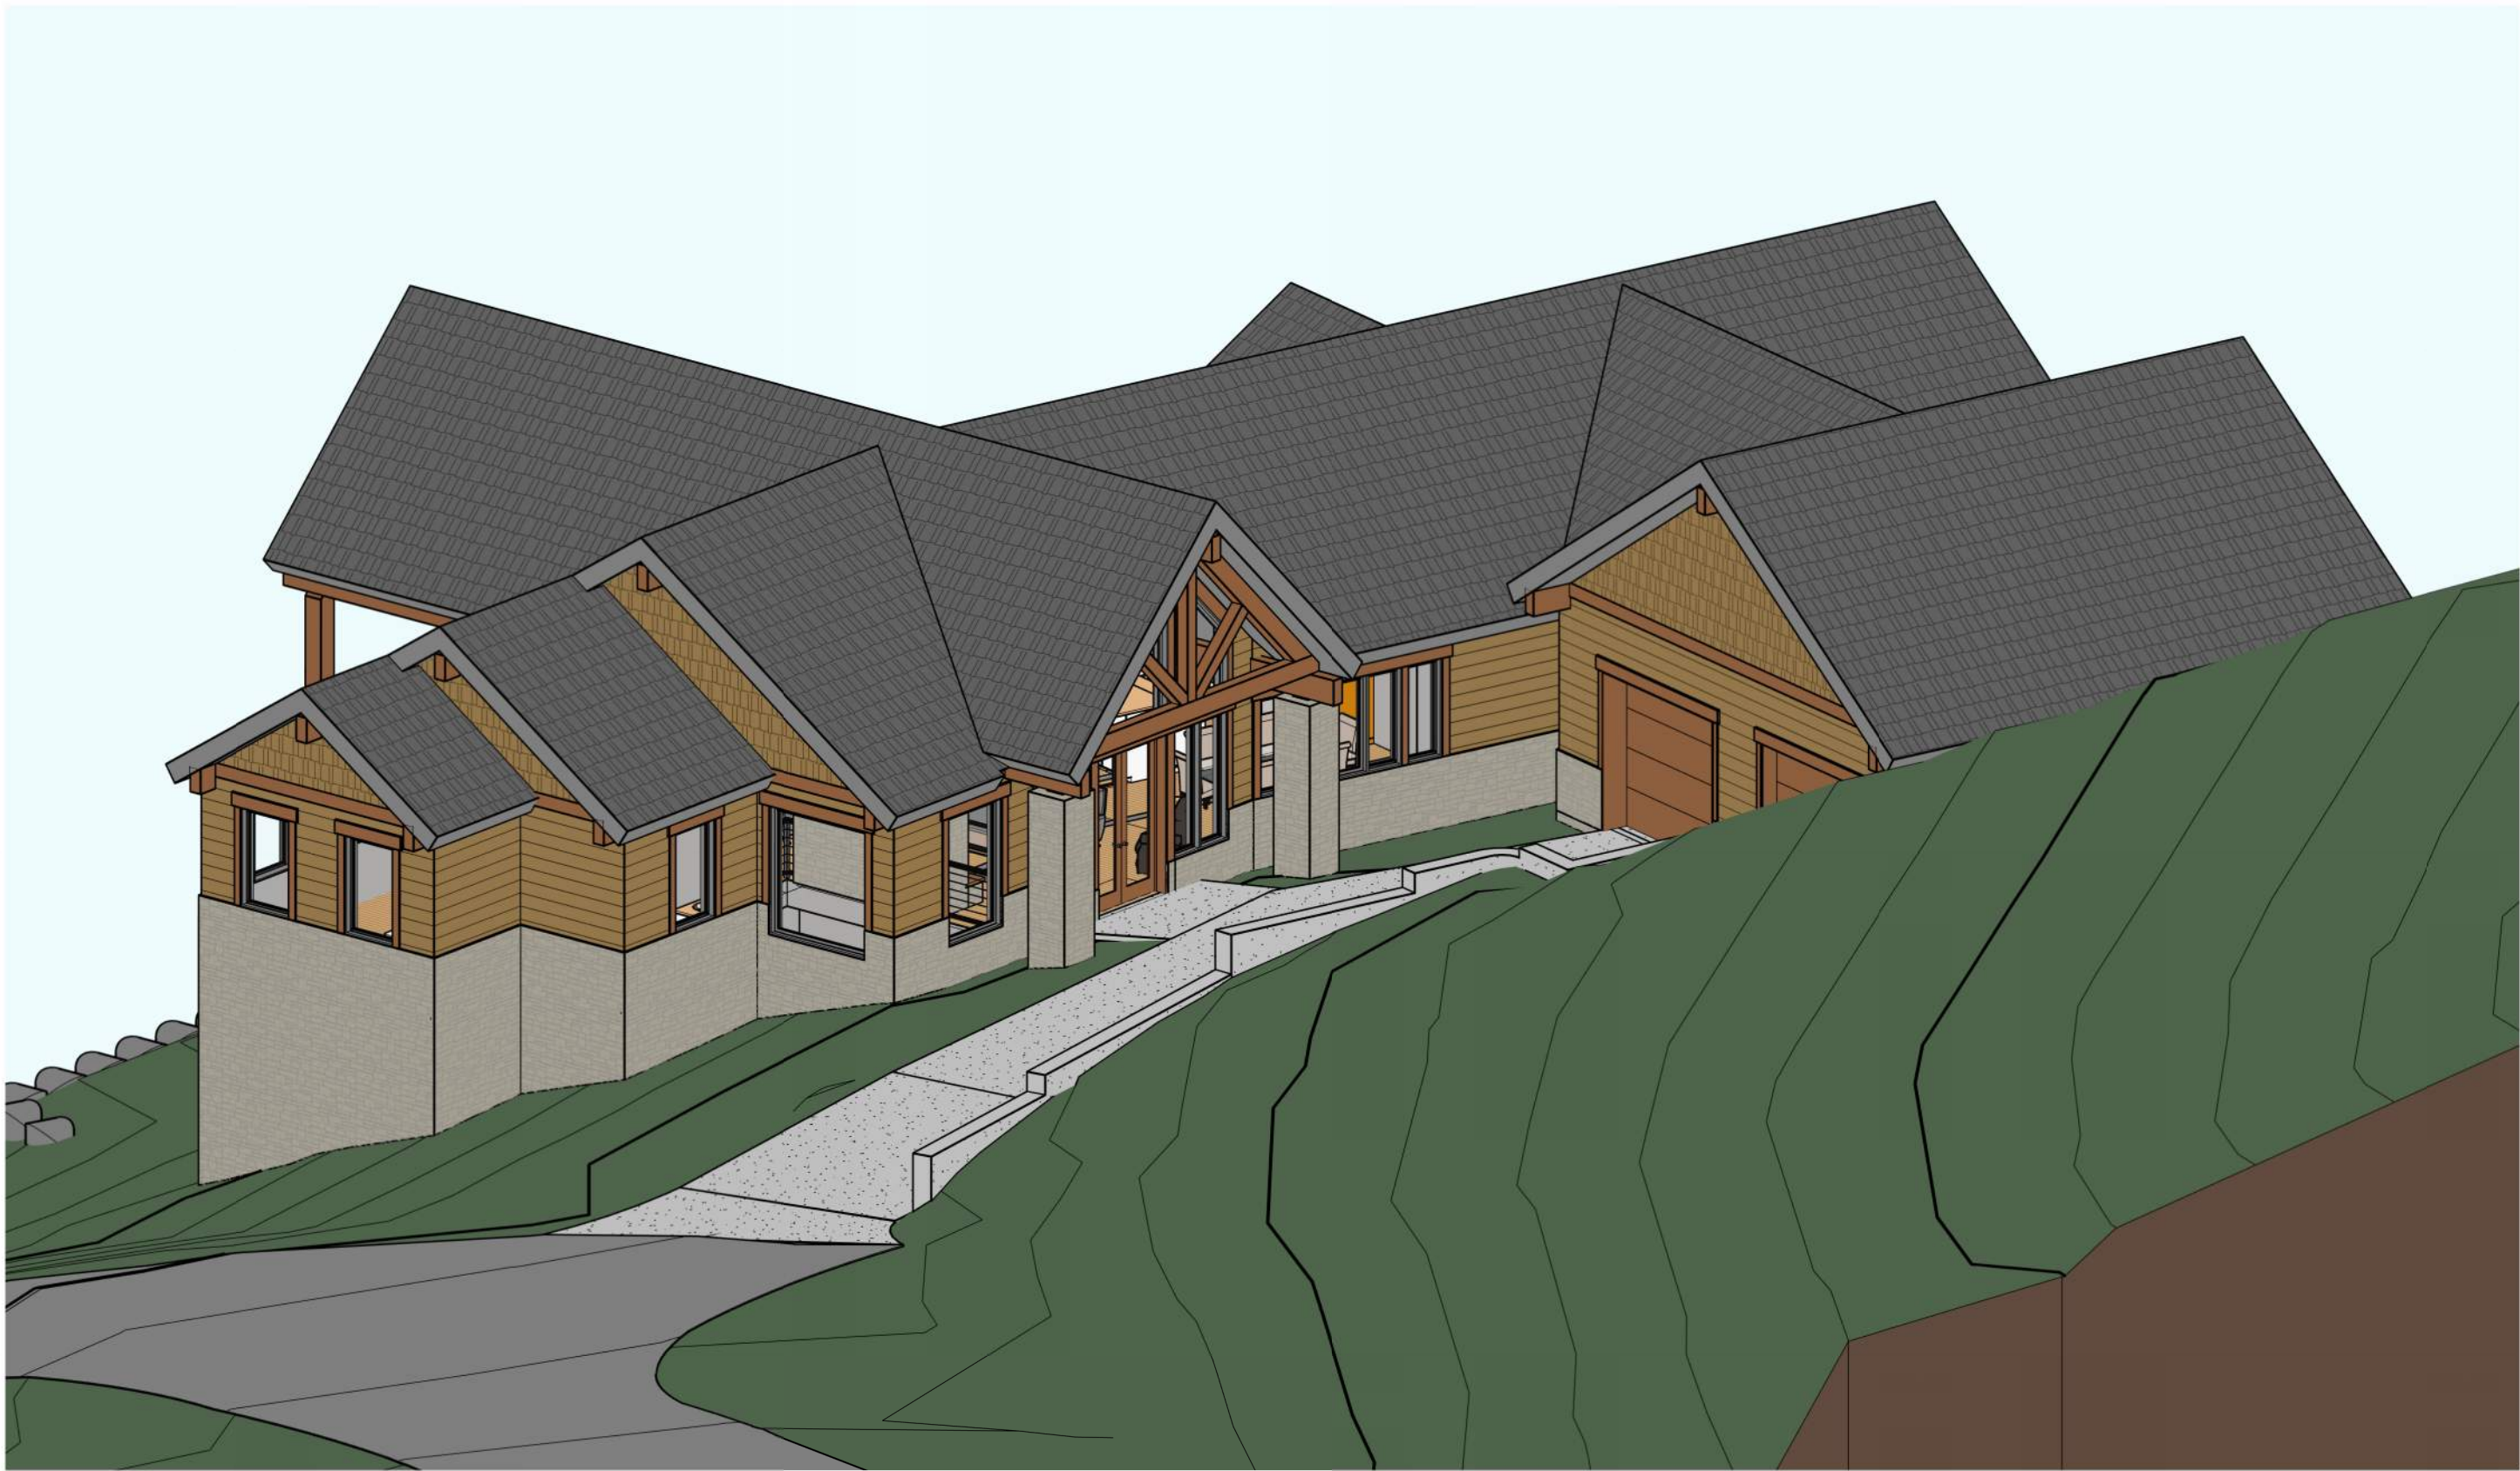

1 **NORTHEAST 3D**
A3.7




2 **SOUTHEAST 3D**
A3.7



3 **SOUTHWEST 3D**
A3.7



4 **NORTHWEST 3D**
A3.7

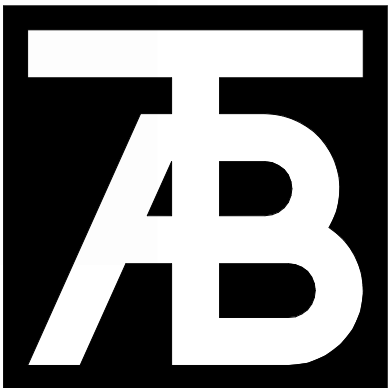

TAB Associates
The Architectural Balance
213 South Church Street
Suite B
Hendersonville, NC 28792
(828) 372-4470
fax: (870) 766-1471
email: tab@val.net
www.tabassociates.com
Civil Engineer
Structural Engineer
Mechanical Engineer
Electrical Engineer

Seal

Lot 6 Residence
Cedar Leaf Lane
Laurel Park, North Carolina

Revisions:		
No	Description	Date

Issue Dates:
CP - 06/12/25
SD - 07/24/25

Sheet Title:
Exterior 3Ds - Option 2

Project No:
2512.02

Sheet No:
A3.7